

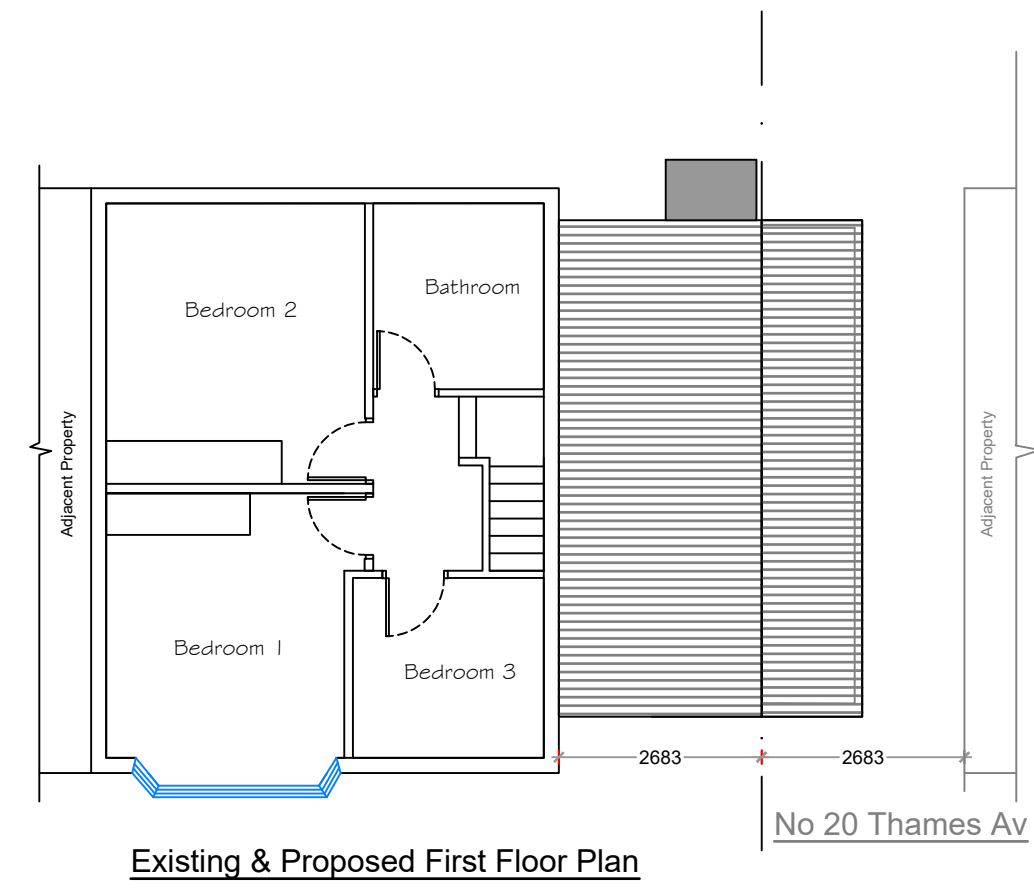


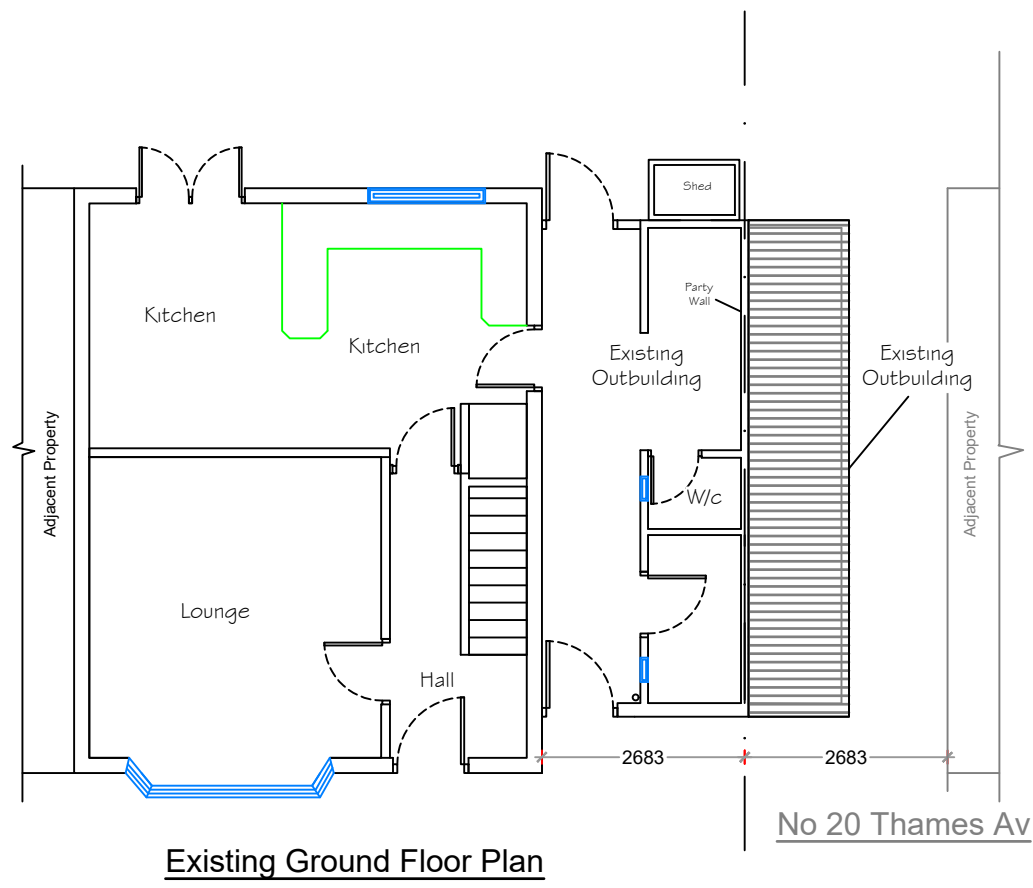


EXISTING PLANS

SCALE 1:100@A3

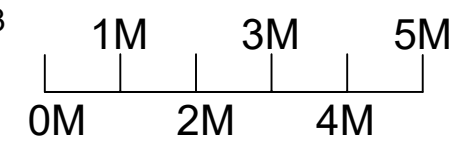

REV	DATE	REVISIONS
A		
B		
C		
D		
E		
F		
G		


Drawing Title	Description	Project Address	INF	DETAILS	CONTRACTOR
Existing Plans	Demolish Existing Side Outbuilding Build Rear, Side & Porch Extension	Chelmsford	Scale	1:100@A3	SX - ARCHITECTURE THIS DRAWING IS THE COPYRIGHT OF SX-ARCHITECTURE AND MUST NOT BE COPIED OR REPRODUCED, IN WHOLE OR IN PART, BY ANY METHOD WHATSOEVER, WITHOUT THE PRIOR WRITTEN APPROVAL OF SX-ARCHITECTURE.
			Drawn By	TDH	
			Checked By B/I	TDH	
			Checked By Client	~	
			Date		
			Drawing Number ExistPlns01		

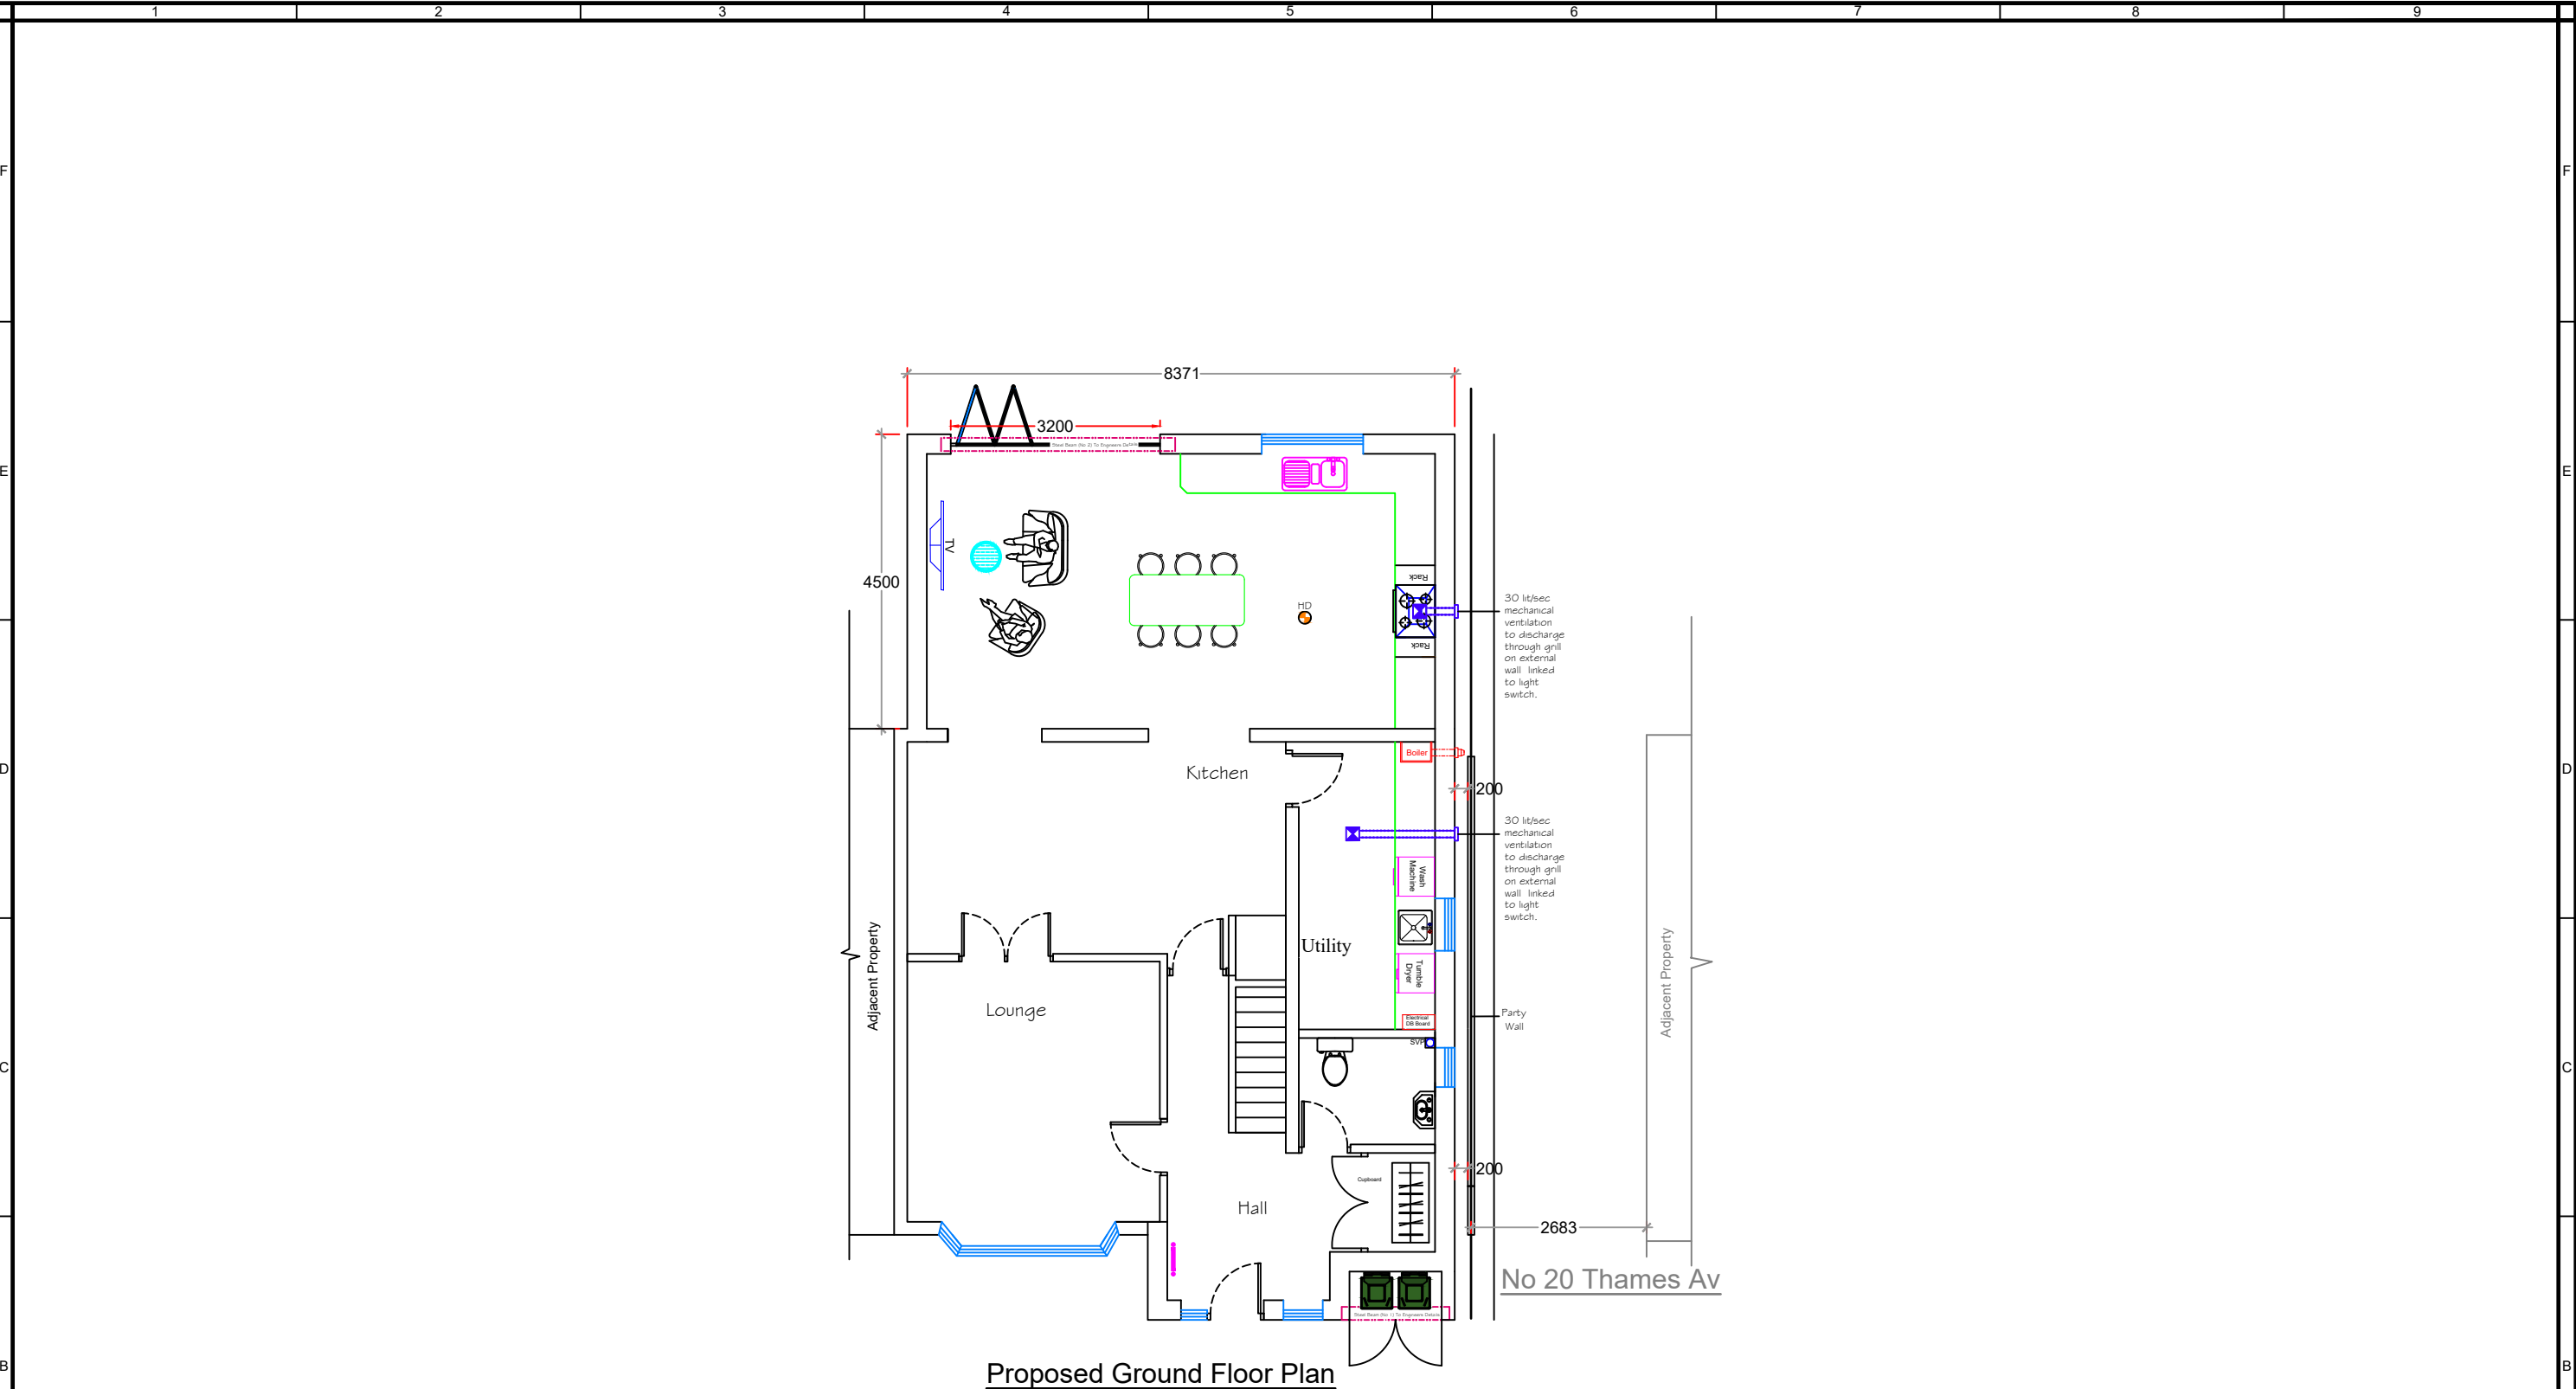

Proposed Ground Floor Plan

PROPOSED PLANS


SCALE 1:100@A3

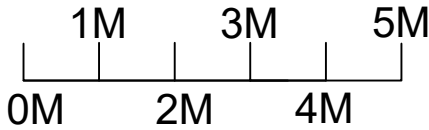

REV	DATE	REVISIONS	Drawing Title	Description	Project Address	INF	DETAILS	CONTRACTOR
A			Proposed Plans	Demolish Existing Side Outbuilding Build Rear, Side & Porch Extension	Chelmsford	Scale	1:100@A3	SX - ARCHITECTURE
B						Drawn By	TDH	
C						Checked By B/I	TDH	
D						Checked By Client	~	
E						Date		
F						Drawing Number	PropPlns01	THIS DRAWING IS THE COPYRIGHT OF SX-ARCHITECTURE AND MUST NOT BE COPIED OR REPRODUCED, IN WHOLE OR IN PART, BY ANY METHOD WHATSOEVER, WITHOUT THE PRIOR WRITTEN APPROVAL OF SX-ARCHITECTURE.
G								




Existing - South Facing Front Elevation

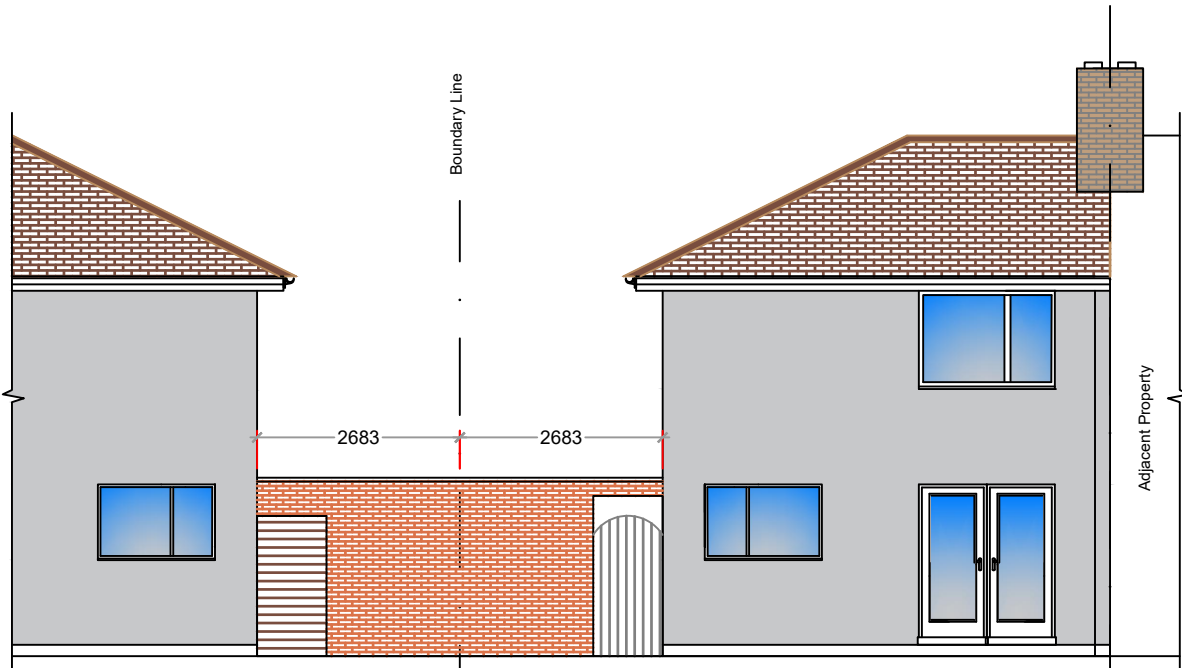

Existing North Facing Rear Elevation

Existing Elevations

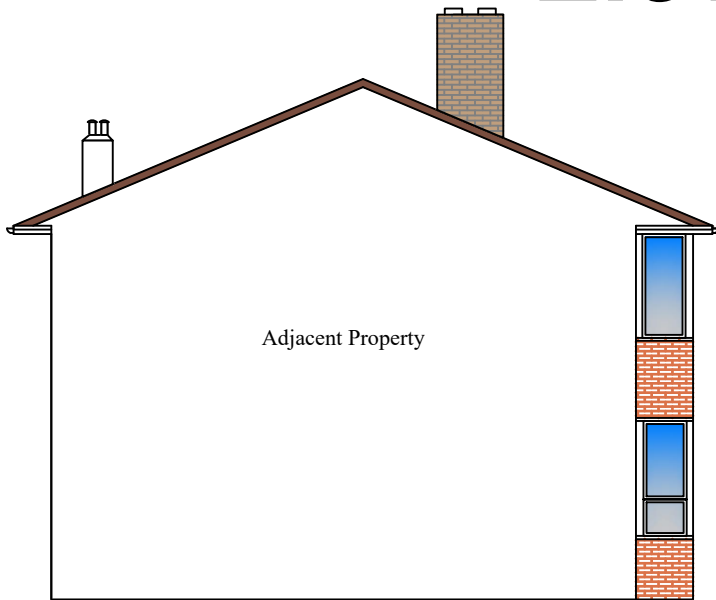


Existing - West Facing Side Elevation




Existing - East Facing Side Elevation


EXISTING ELEVATIONS

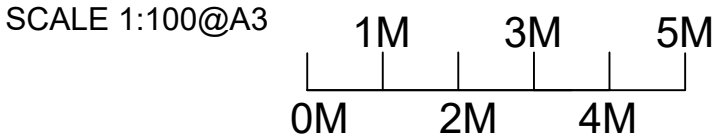

REV	DATE	REVISIONS	Drawing Title	Description	Project Address	INF	DETAILS	CONTRACTOR
A			Existing Elevations	Demolish Existing Side Outbuilding Build Rear,Side & Porch Extension	Chelmsford	Scale	1:100@A3	SX - ARCHITECTURE THIS DRAWING IS THE COPYRIGHT OF SX-ARCHITECTURE AND MUST NOT BE COPIED OR REPRODUCED, IN WHOLE OR IN PART, BY ANY METHOD WHATSOEVER, WITHOUT THE PRIOR WRITTEN APPROVAL OF SX-ARCHITECTURE .
B						Drawn By	TDH	
C						Checked By B/I	TDH	
D						Checked By Client	~	
E						Date		
F						Drawing Number		
G						ExistElev01		

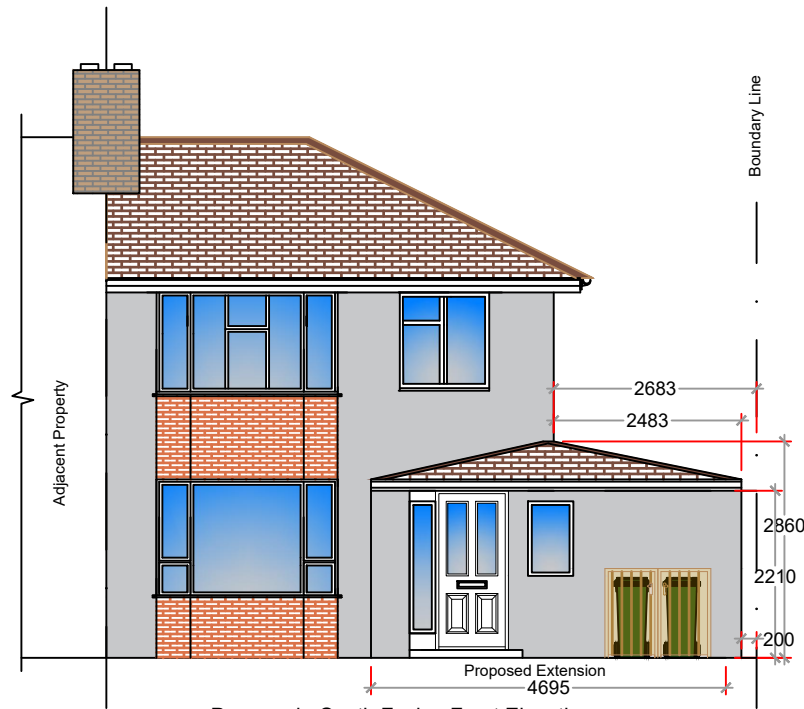


Proposed - South Facing Front Elevation

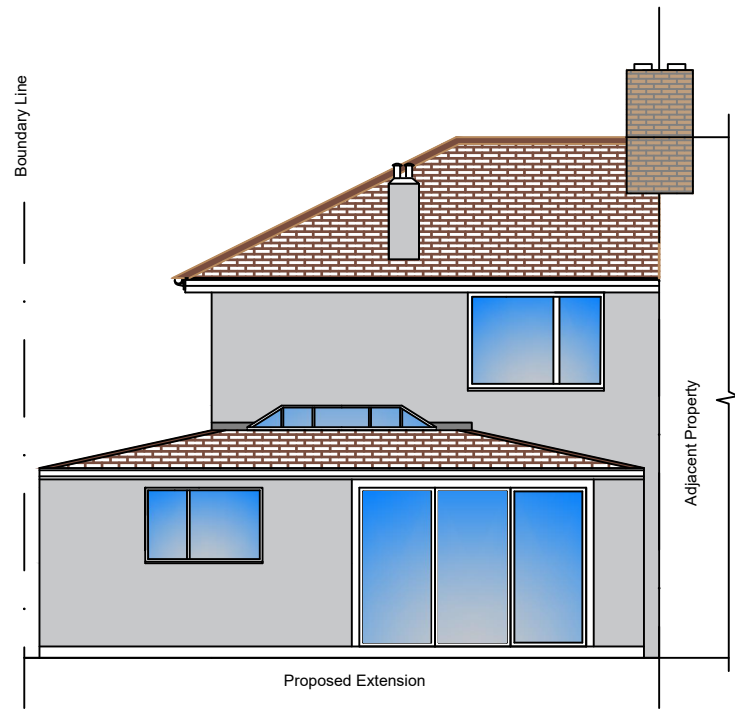


Proposed North Facing Rear Elevation

Proposed Elevations

Materials
Roof: Warm Deck Flat Roof & Clay Tiled Pitch
Walls: Silicone Render on Blockwork
Windows/Doors: UPVC, Aluminium & Composite
Lighting: LED

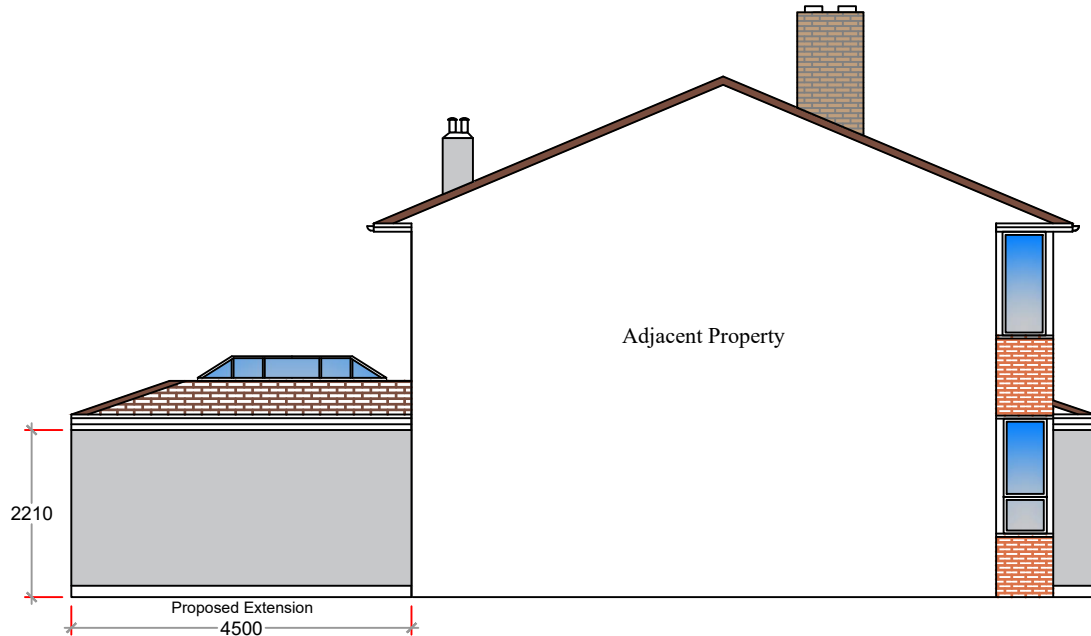

Proposed - West Facing Side Elevation

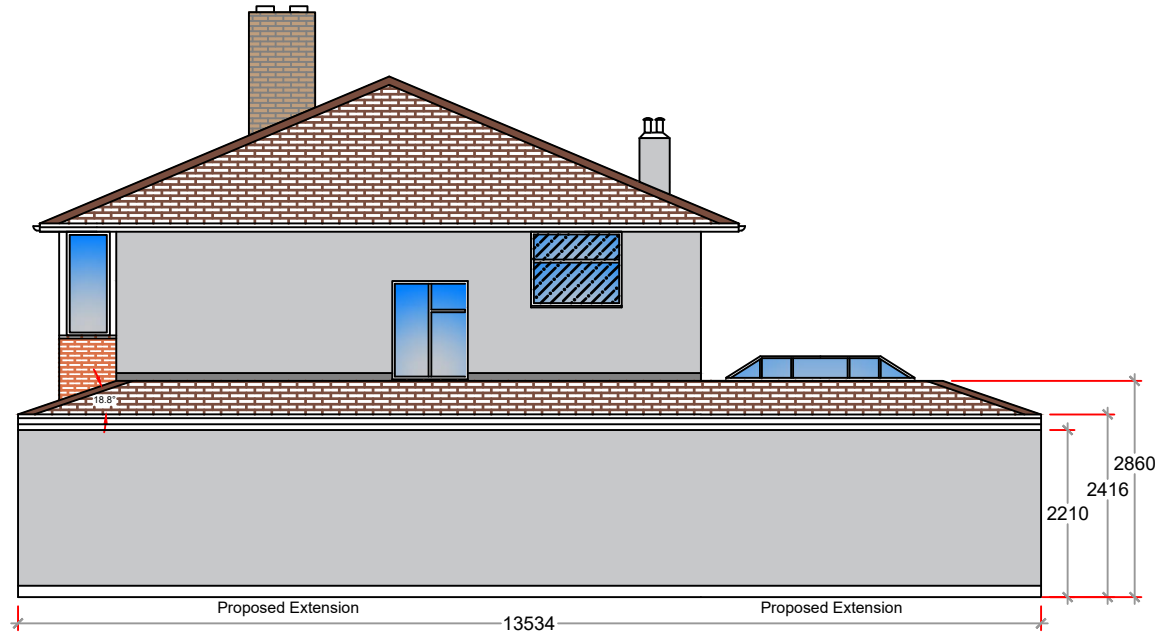

Proposed - East Facing Side Elevation

PROPOSED ELEVATIONS

SCALE 1:100@A3
0M 1M 2M 3M 4M 5M

REV	DATE	REVISIONS	Drawing Title	Description	Project Address	INF	DETAILS	CONTRACTOR
A						Scale	1:100@A3	
B						Drawn By	TDH	
C						Checked By B/I	TDH	
D						Checked By Client	~	
E						Date		
F						Drawing Number	PropElev01	
G						THIS DRAWING IS THE COPYRIGHT OF SX-ARCHITECTURE AND MUST NOT BE COPIED OR REPRODUCED, IN WHOLE OR IN PART, BY ANY METHOD WHATSOEVER, WITHOUT THE PRIOR WRITTEN APPROVAL OF SX-ARCHITECTURE.		

Drawing Title

Description

Project Address

Proposed Elevations

Demolish Existing Side Outbuilding
Build Rear, Side & Porch Extension


Chelmsford

1:100@A3
TDH
TDH
~
~

SX - ARCHITECTURE


BLOCK PLAN 1:200

SCALE 1:200

 

LEGEND

- Existing House Line
- Proposed Extension Line
- Existing Drain
- Proposed Drain Run

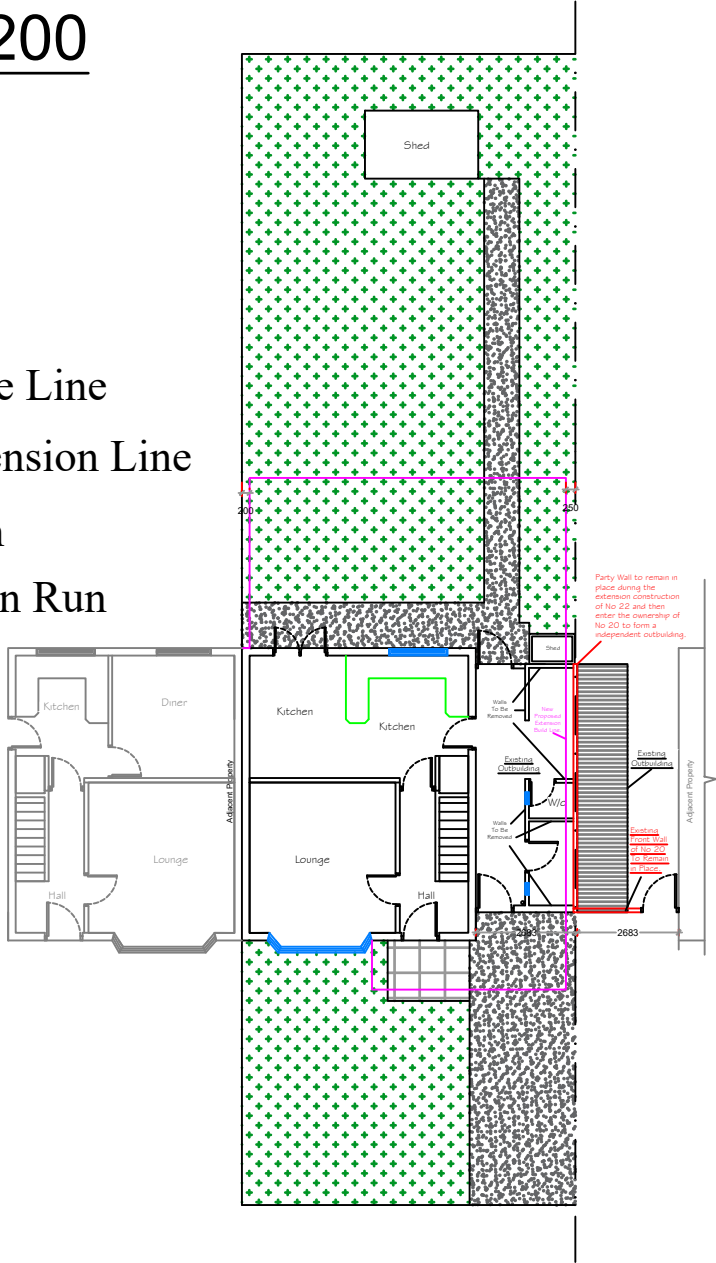

REV	DATE	REVISIONS	Drawing Title	Description	Project Address	INF	DETAILS	CONTRACTOR
A						Scale	1:100@A3	
B						Drawn By	TDH	
C						Checked By B/I	TDH	
D						Checked By Client	~	
E						Date		
F						Drawing Number	Blk&LocPlns01	
G						THIS DRAWING IS THE COPYRIGHT OF SX-ARCHITECTURE AND MUST NOT BE COPIED OR REPRODUCED, IN WHOLE OR IN PART, BY ANY METHOD WHATSOEVER, WITHOUT THE PRIOR WRITTEN APPROVAL OF SX-ARCHITECTURE.		