



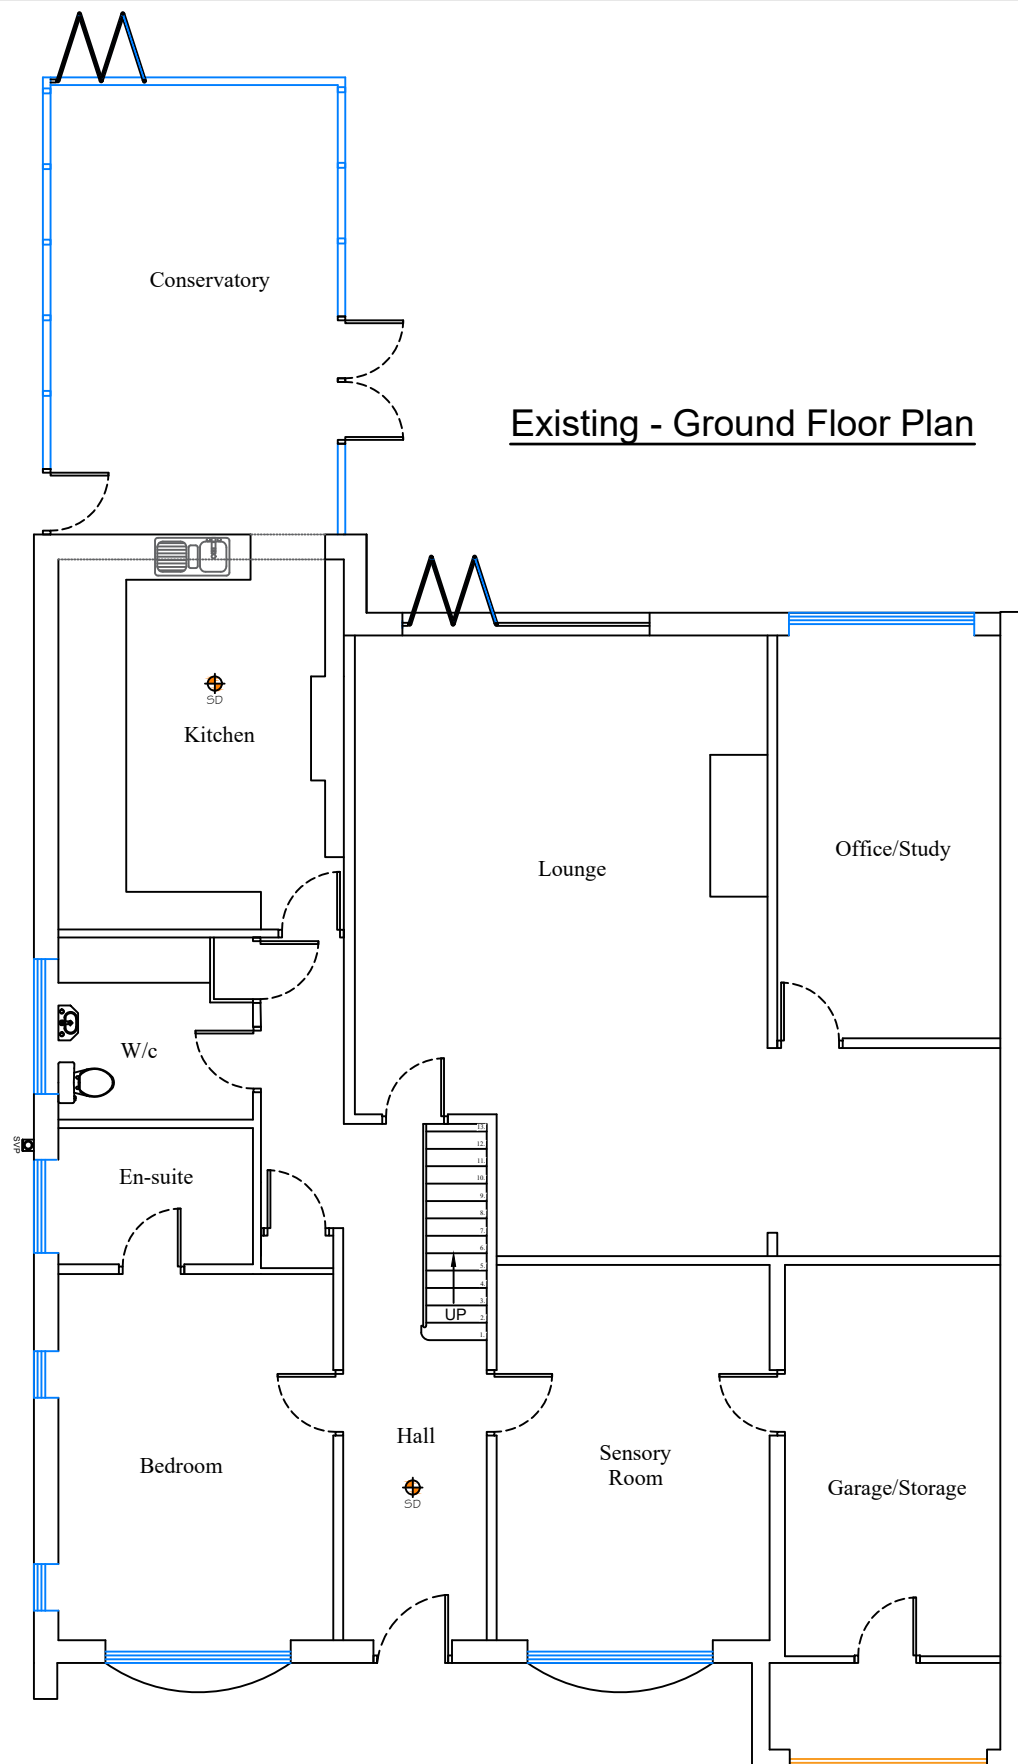


Existing - Ground Floor Plan

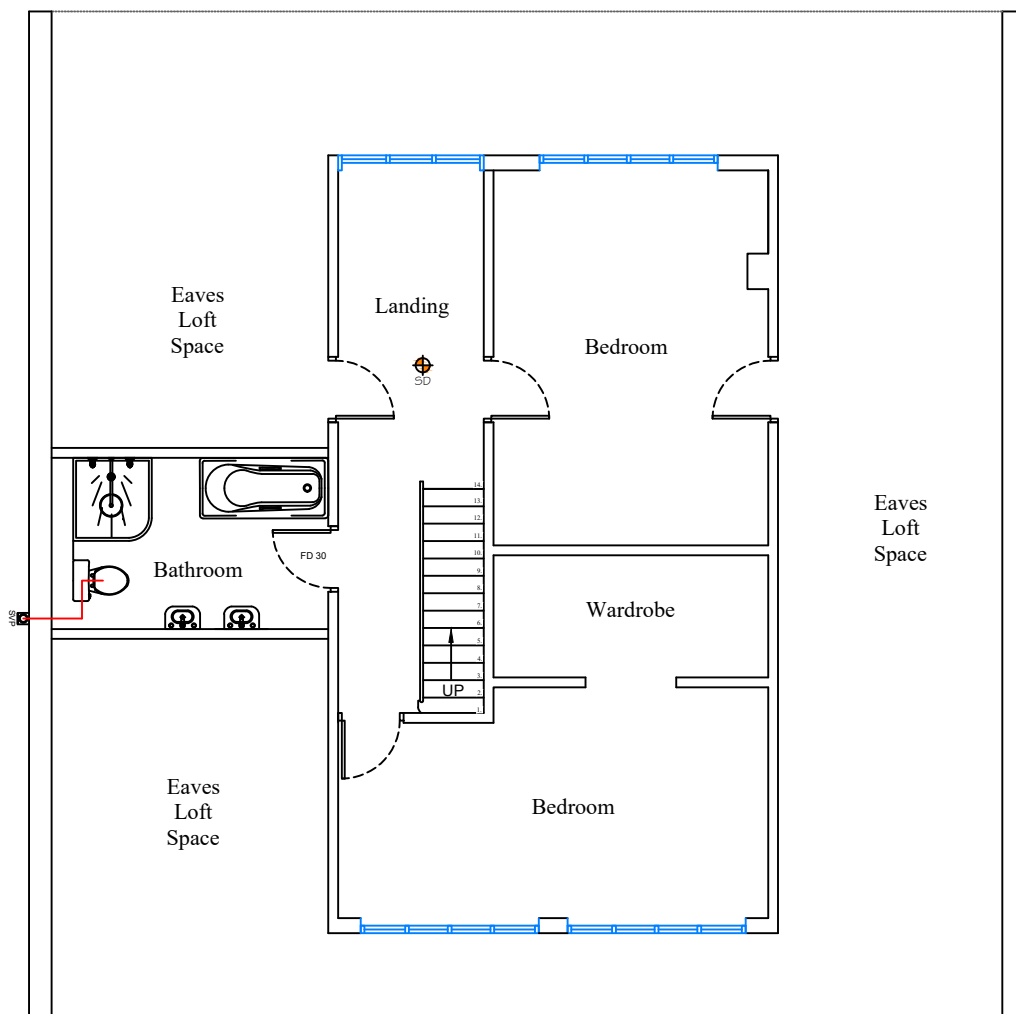


Existing - First Floor Plan

EXISTING PLANS

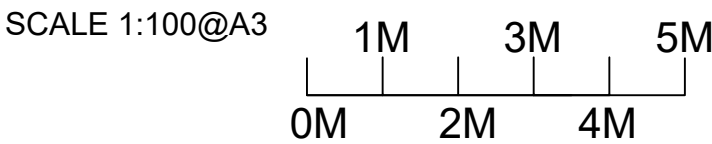


REV	DATE	REVISIONS	Drawing Title	Description	Project Address	INF	DETAILS	CONTRACTOR
A			Existing Plans	Loft Conversion	St Oysyth Essex	Scale	1:100@A3	SX ARCHITECTURE enquiries@sxarchitecture.co.uk THIS DRAWING IS THE COPYRIGHT OF SX ARCHITECTURE AND MUST NOT BE COPIED OR REPRODUCED, IN WHOLE OR IN PART, BY ANY METHOD WHATSOEVER, WITHOUT THE PRIOR WRITTEN APPROVAL OF SX ARCHITECTURE.
B						Drawn By	TDH	
C						Checked By B/I	TDH	
D						Checked By Client	~	
E						Date		
F						Drawing Number	ExistPlns01	
G								

Proposed - First Floor Plan

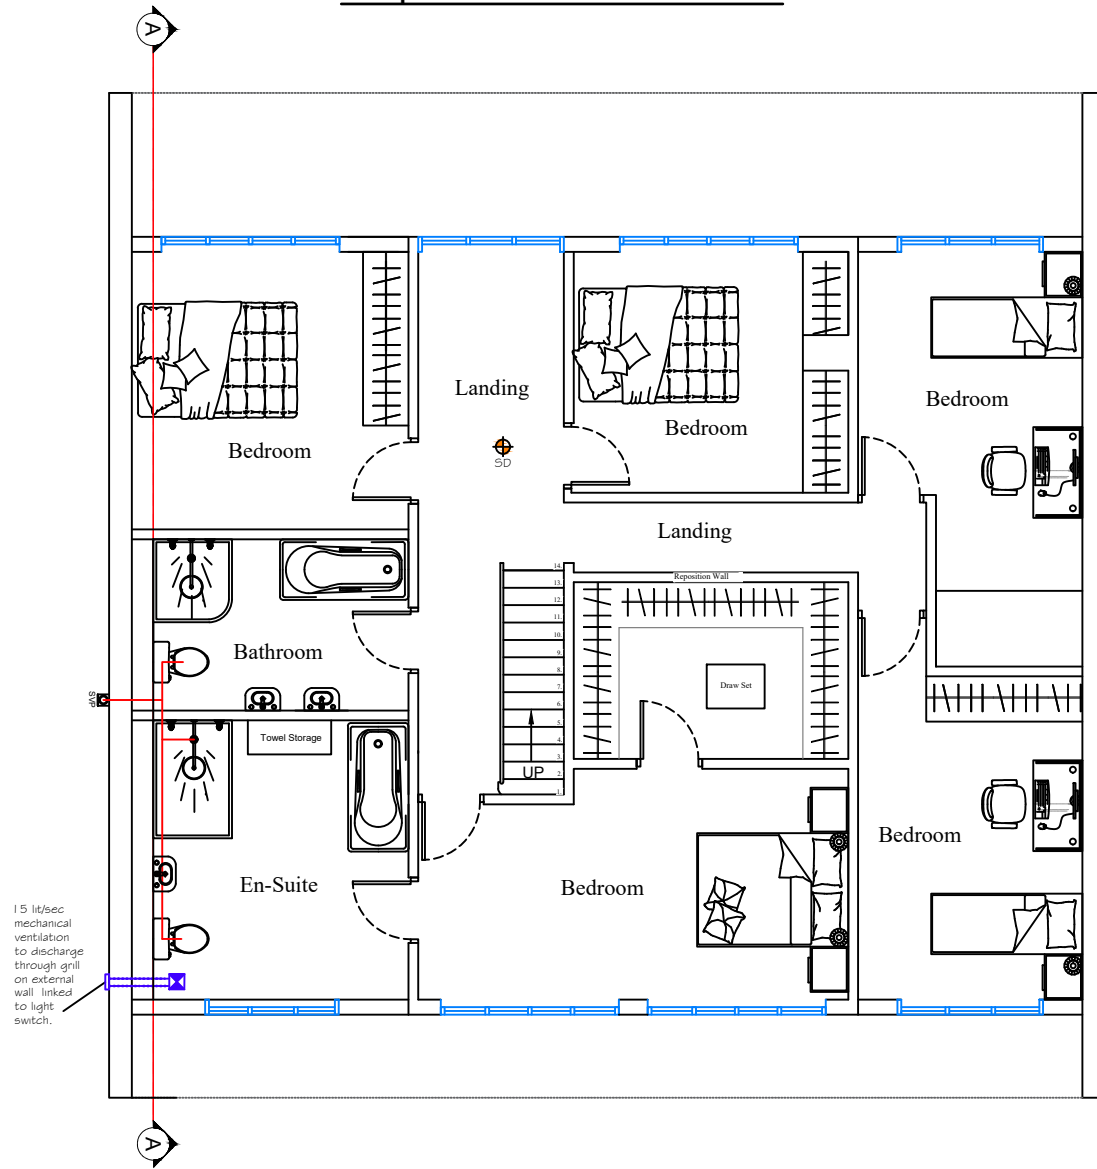


PROPOSED PLANS


SCALE 1:100@A3

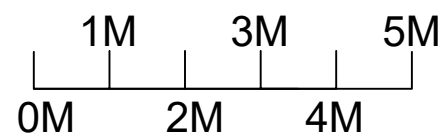


REV			DATE	REVISIONS	Drawing Title	Description	Project Address	INF	DETAILS	CONTRACTOR	
A	B	C	D	E				Scale	1:100@A3	SX  ARCHITECTURE enquiries@sxarchitecture.co.uk THIS DRAWING IS THE COPYRIGHT OF SX ARCHITECTURE AND MUST NOT BE COPIED OR REPRODUCED, IN WHOLE OR IN PART, BY ANY METHOD WHATSOEVER, WITHOUT THE PRIOR WRITTEN APPROVAL OF SX ARCHITECTURE.	
					Proposed Plans	Loft Conversion	St Oysyth Essex	Drawn By	TDH		
								Checked By B/I	TDH		
								Checked By Client	~		
								Date			
								Drawing Number			
								PropPlns01			

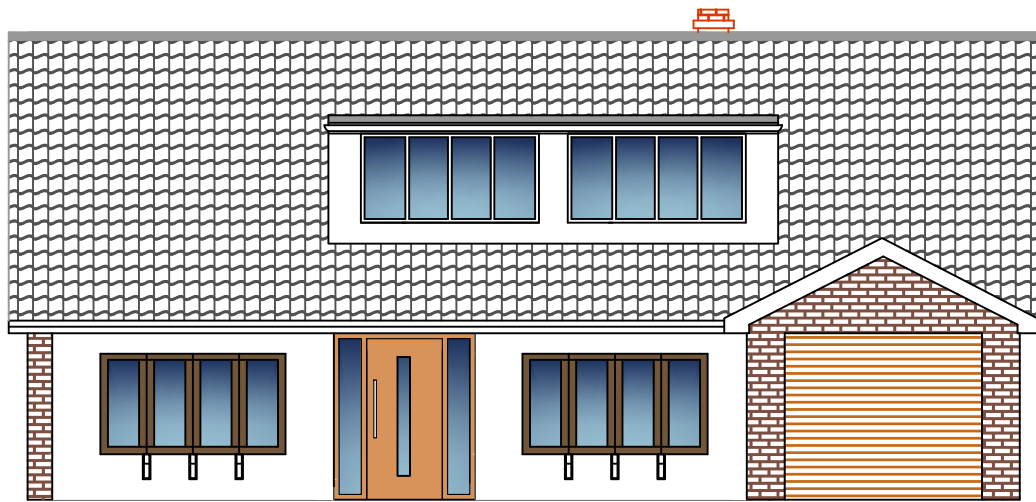


Existing - North Facing Front Elevation

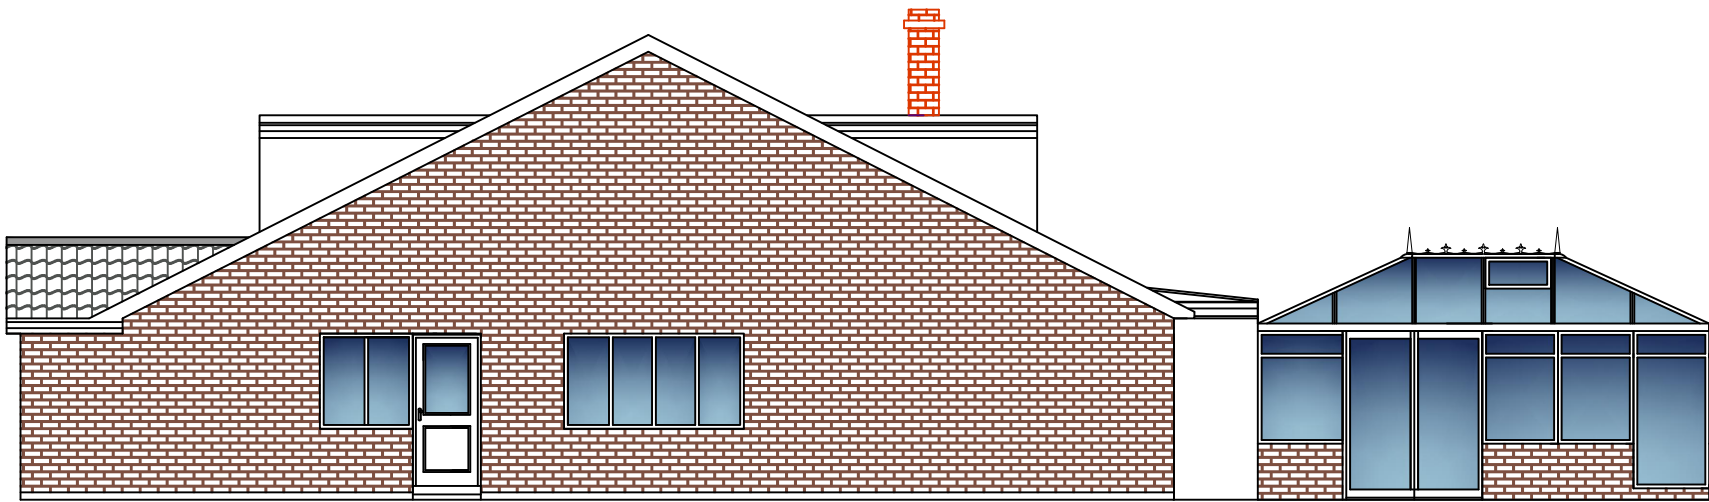

Proposed - West Facing Side Elevation

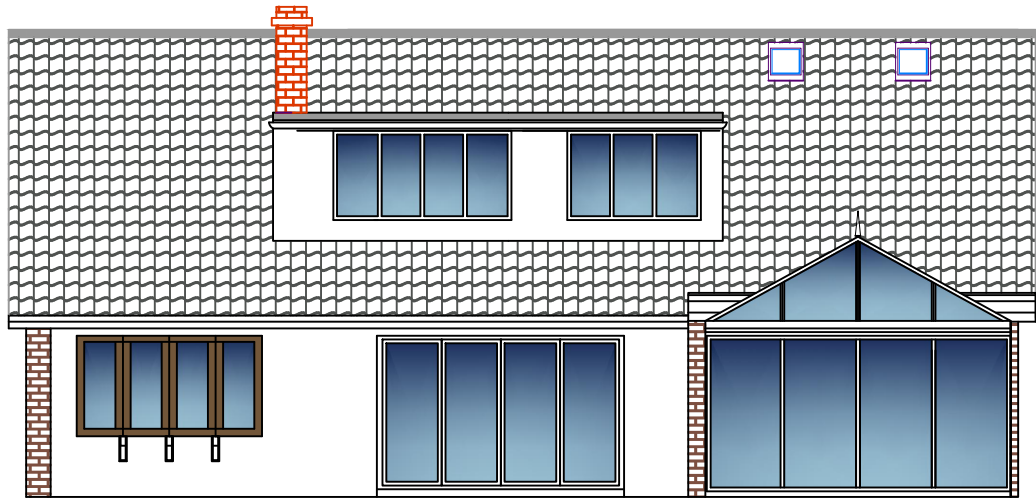


Existing - South Facing Rear Elevation

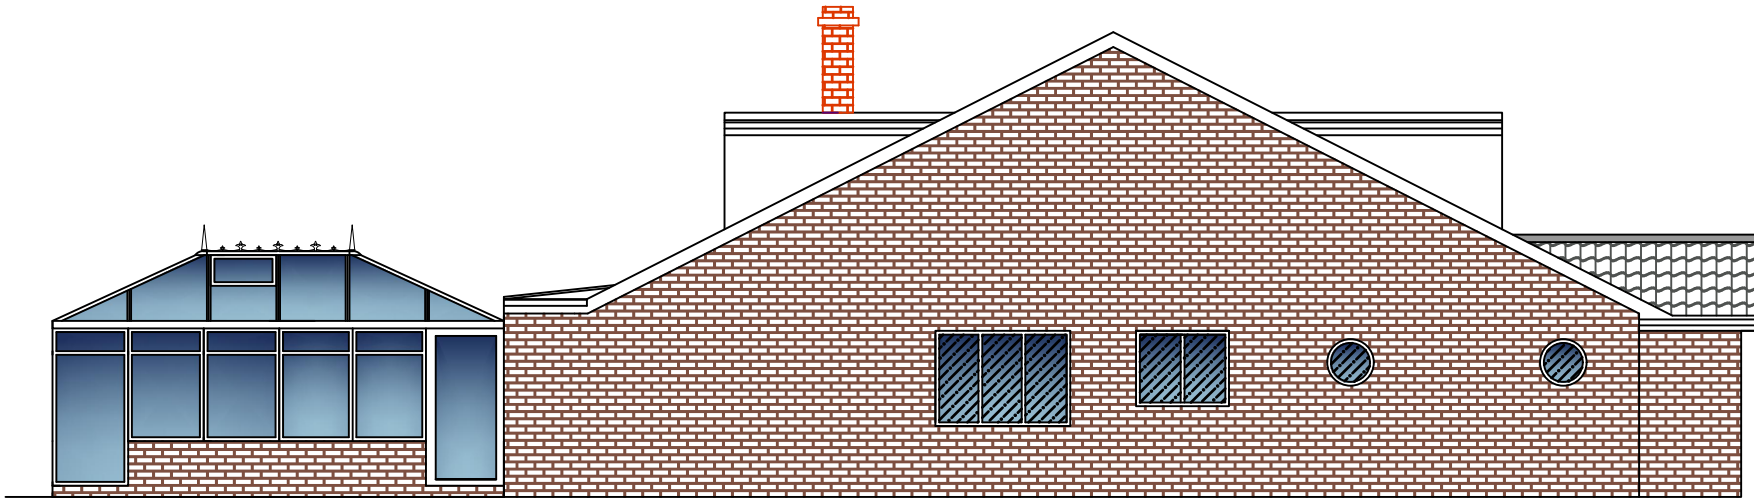


Existing - East Facing Side Elevation


EXISTING ELEVATIONS

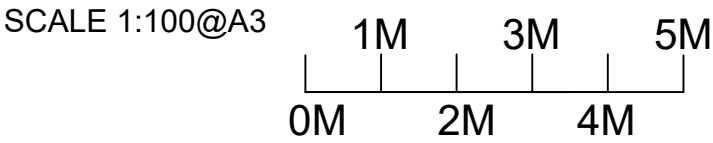


REV	DATE	REVISIONS	Drawing Title	Description	Project Address	INF	DETAILS	CONTRACTOR
A			Existing Elevations	Loft Conversion	St Oysyth Essex	Scale	1:100@A3	SX ARCHITECTURE enquiries@sxarchitecture.co.uk THIS DRAWING IS THE COPYRIGHT OF SX-ARCHITECTURE AND MUST NOT BE COPIED OR REPRODUCED, IN WHOLE OR IN PART, BY ANY METHOD WHATSOEVER, WITHOUT THE PRIOR WRITTEN APPROVAL OF SX-ARCHITECTURE.
B						Drawn By	TDH	
C						Checked By B/I	TDH	
D						Checked By Client	~	
E						Date		
F						Drawing Number	ExistElev01	
G								

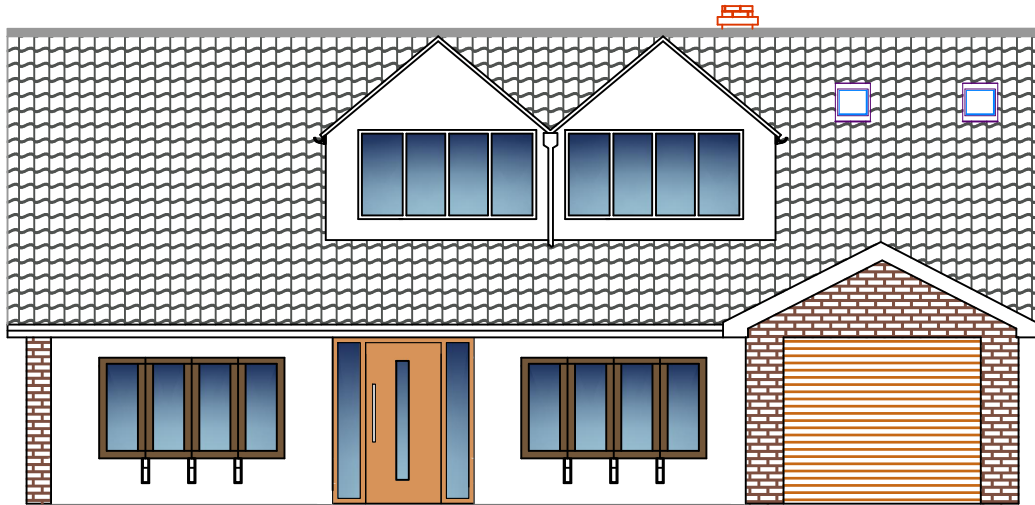


Existing - North Facing Front Elevation

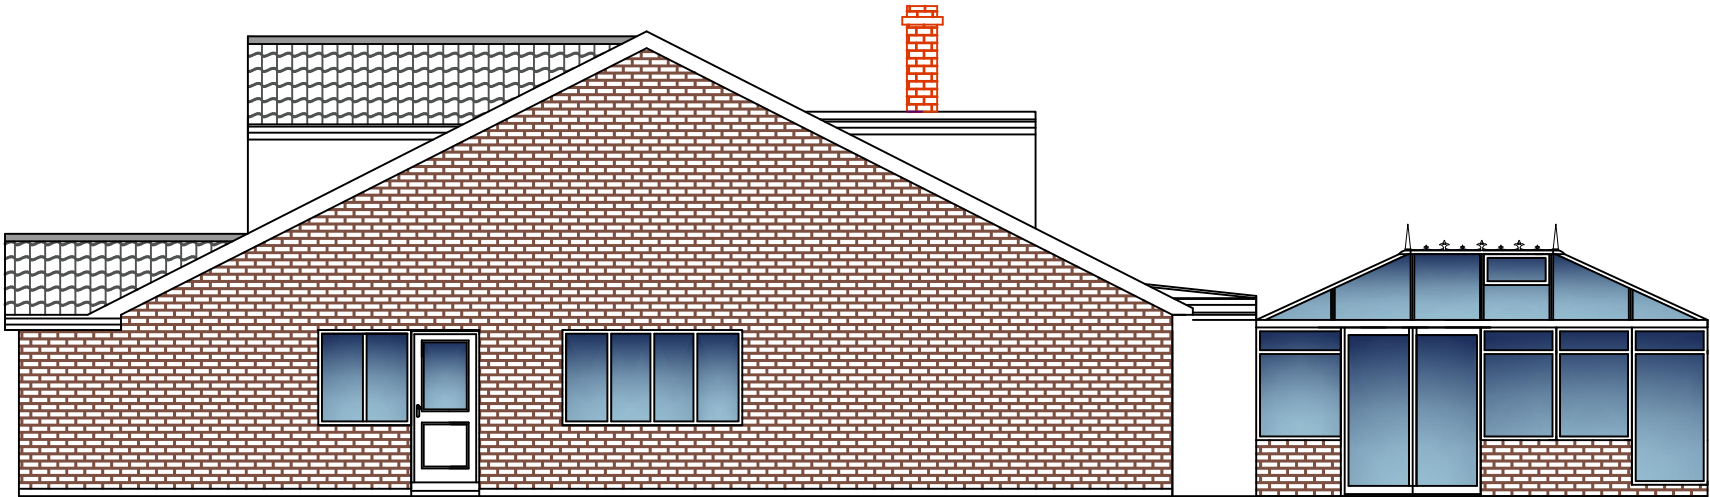

Proposed - West Facing Side Elevation

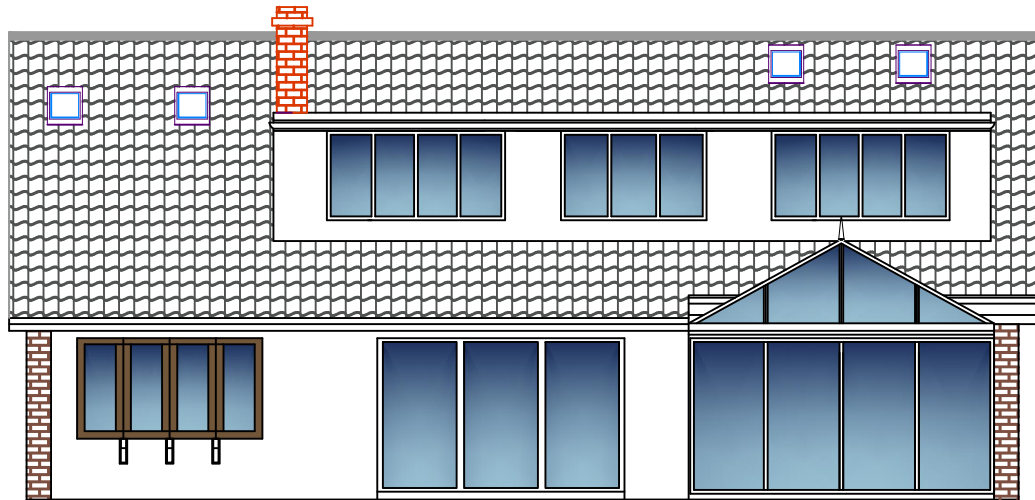


Proposed - South Facing Rear Elevation

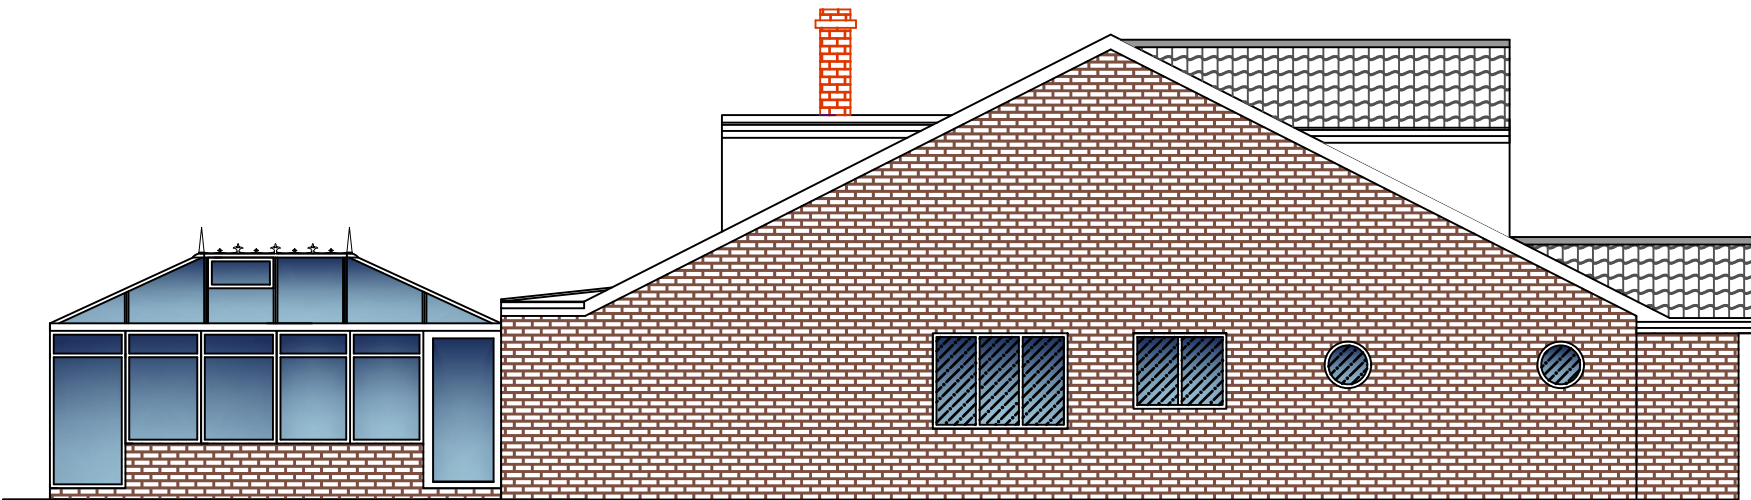


Proposed - East Facing Side Elevation


PROPOSED ELEVATIONS

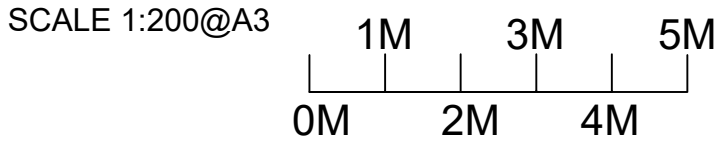


REV	DATE	REVISIONS	Drawing Title	Description	Project Address	INF	DETAILS	CONTRACTOR
A			Proposed Elevations	Loft Conversion	St Oysyth Essex	Scale	1:100@A3	SX  ARCHITECTURE enquiries@sxarchitecture.co.uk THIS DRAWING IS THE COPYRIGHT OF SX-ARCHITECTURE AND MUST NOT BE COPIED OR REPRODUCED, IN WHOLE OR IN PART, BY ANY METHOD WHATSOEVER, WITHOUT THE PRIOR WRITTEN APPROVAL OF SX-ARCHITECTURE.
B						Drawn By	TDH	
C						Checked By B/I	TDH	
D						Checked By Client	~	
E						Date		
F						Drawing Number	PropElev01	
G								

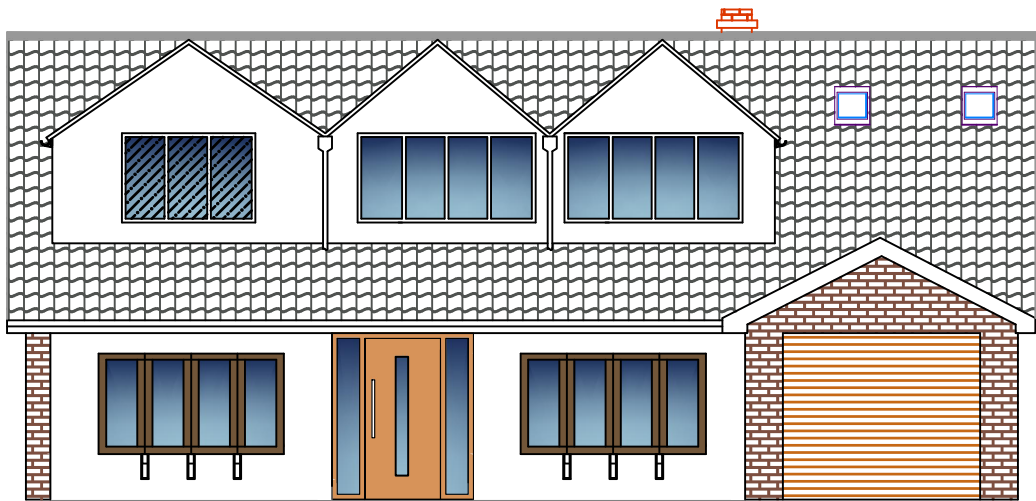


Proposed - North Facing Front Elevation

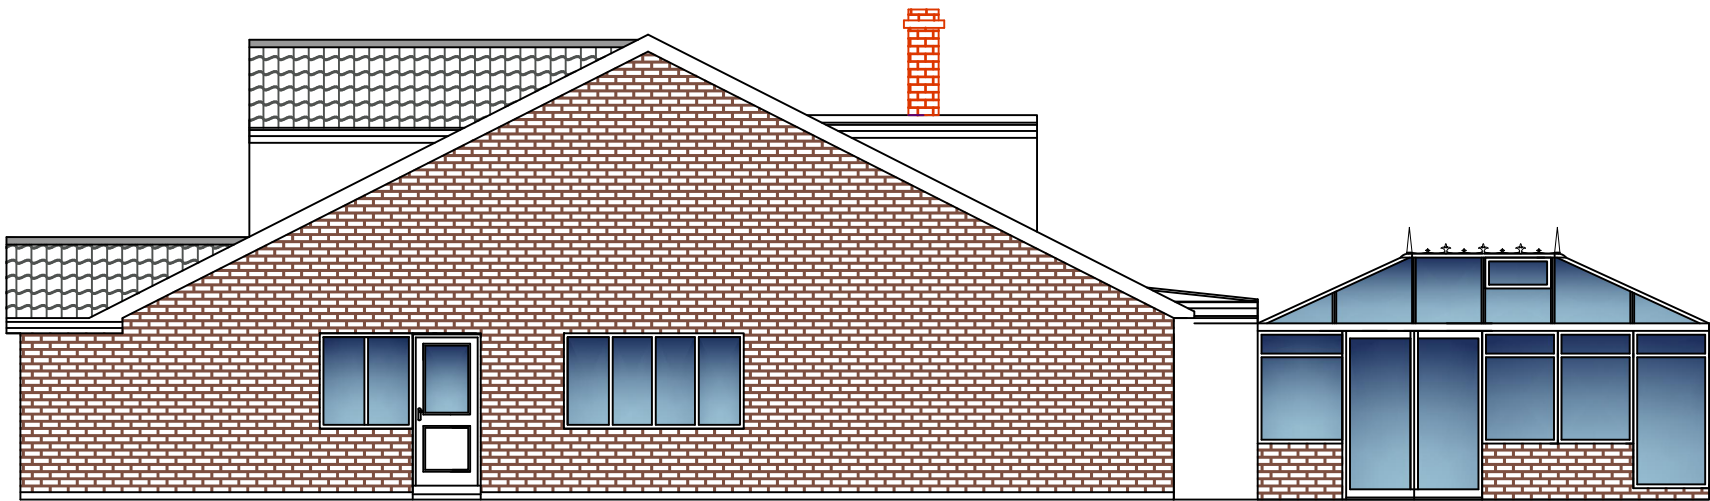

Proposed - West Facing Side Elevation

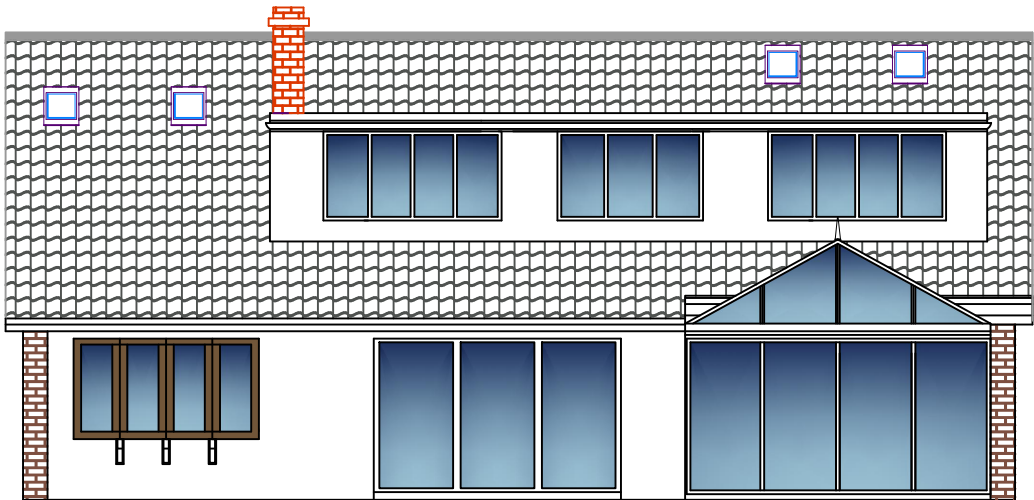


Proposed - South Facing Rear Elevation

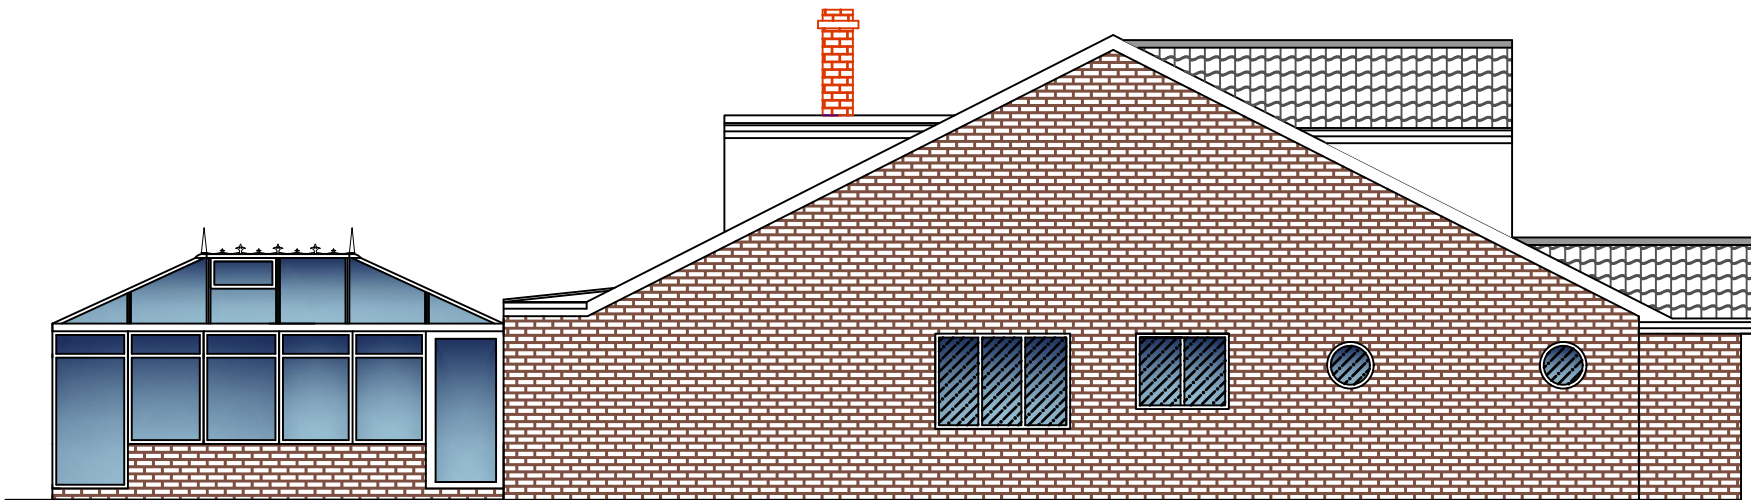


Proposed - East Facing Side Elevation

PROPOSED ELEVATIONS


SCALE 1:200@A3

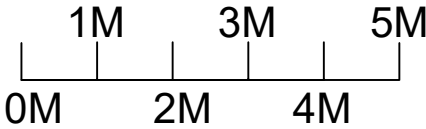


REV	DATE	REVISIONS	Drawing Title	Description	Project Address	INF	DETAILS	CONTRACTOR
A								
B								
C								
D								
E								
F								
G								
			Proposed Elevations	Loft Conversion	St Oysyth Essex	Scale	1:100@A3	SX ARCHITECTURE enquiries@sxarchitecture.co.uk THIS DRAWING IS THE COPYRIGHT OF SX-ARCHITECTURE AND MUST NOT BE COPIED OR REPRODUCED, IN WHOLE OR IN PART, BY ANY METHOD WHATSOEVER, WITHOUT THE PRIOR WRITTEN APPROVAL OF SX-ARCHITECTURE.
						Drawn By	TDH	
						Checked By B/I	TDH	
						Checked By Client	~	
						Date		
						Drawing Number	PropElev01	

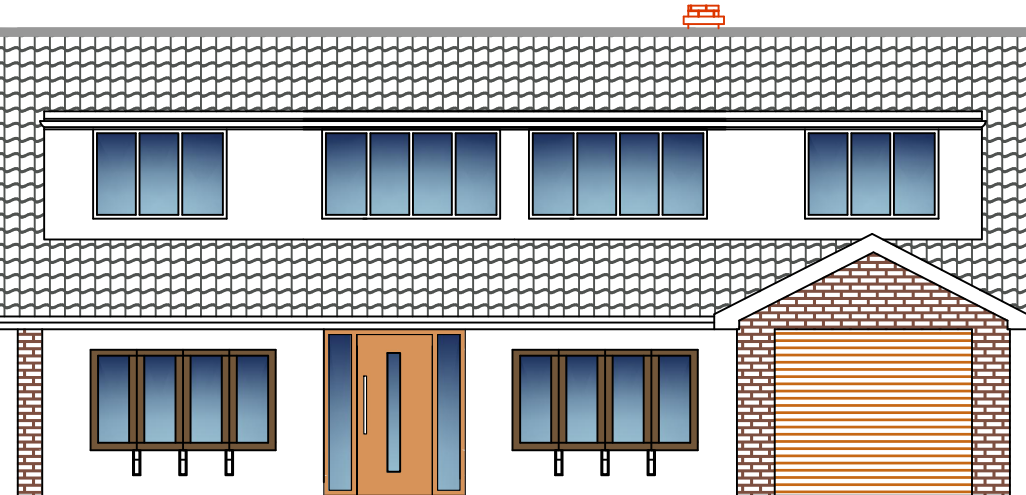


Proposed - North Facing Front Elevation

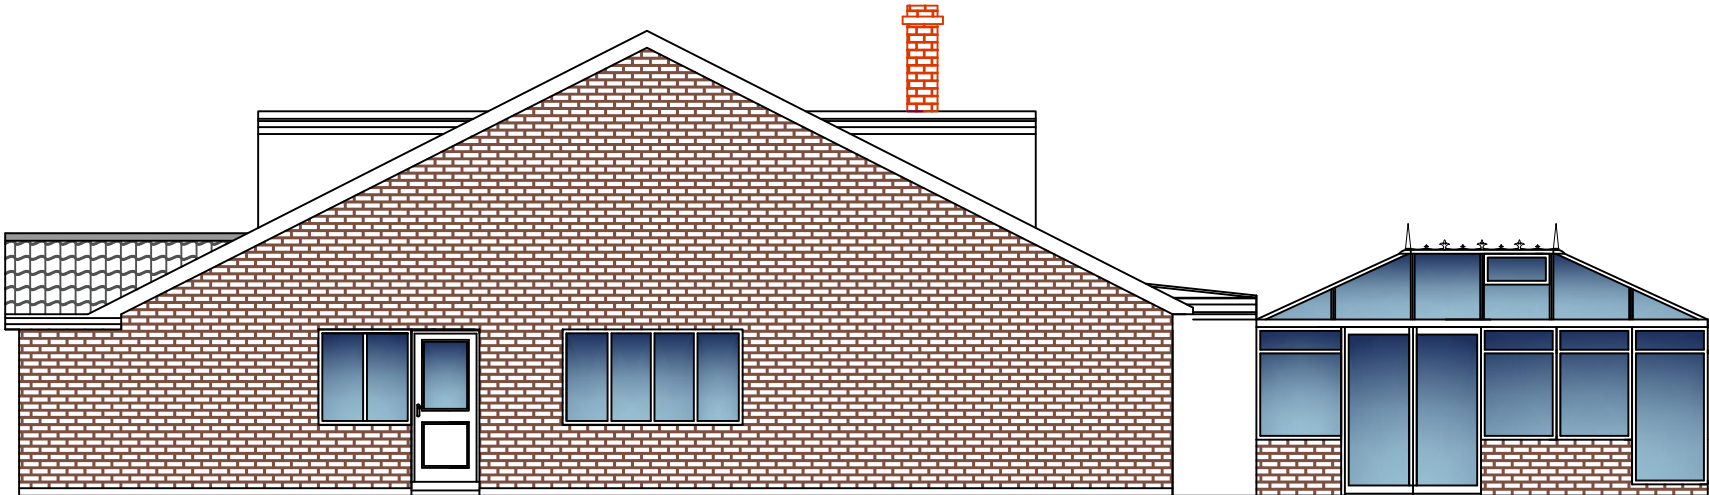

Proposed - West Facing Side Elevation

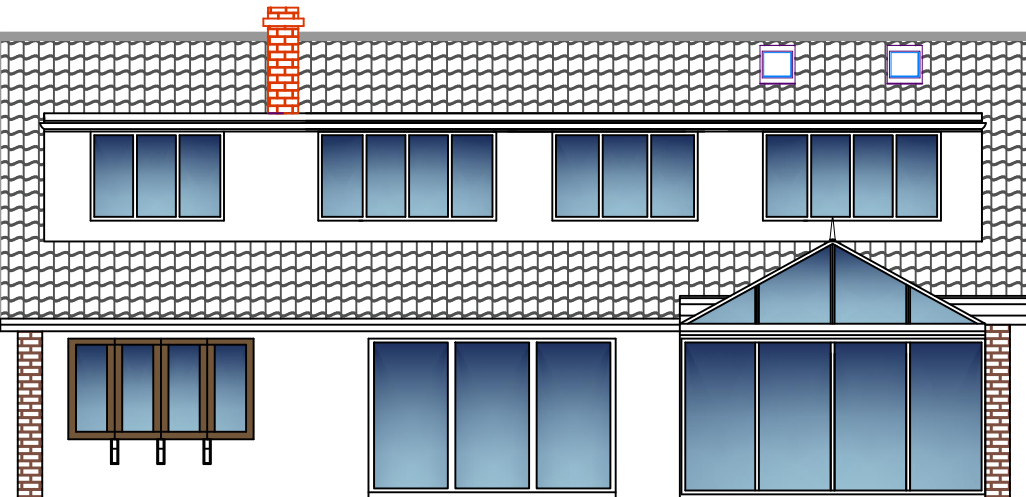


Proposed - South Facing Rear Elevation

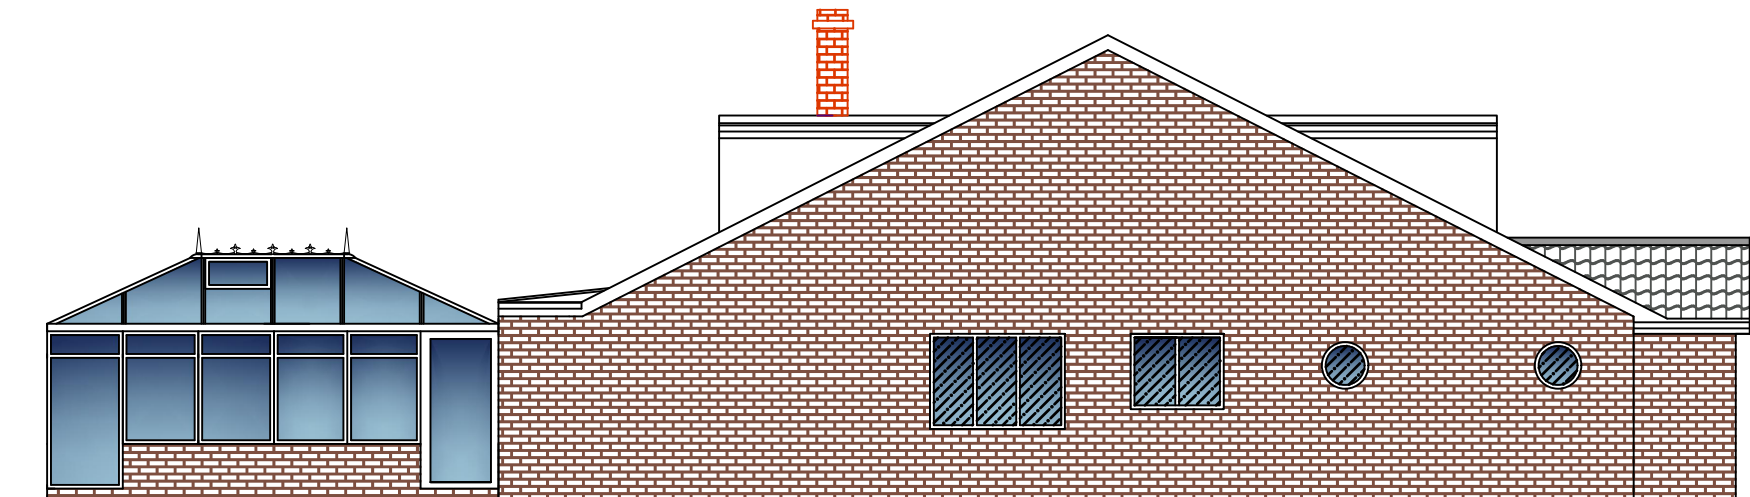


Proposed- East Facing Side Elevation

PROPOSED ELEVATIONS

SCALE 1:200@A3

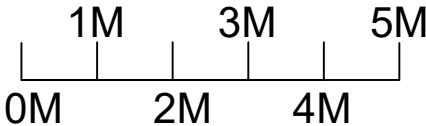


REV	DATE	REVISIONS	Drawing Title	Description	Project Address	INF	DETAILS	CONTRACTOR
A			Proposed Elevations	Loft Conversion	St Oysyth Essex	Scale	1:100@A3	SX ARCHITECTURE enquiries@sxarchitecture.co.uk THIS DRAWING IS THE COPYRIGHT OF SX-ARCHITECTURE AND MUST NOT BE COPIED OR REPRODUCED, IN WHOLE OR IN PART, BY ANY METHOD WHATSOEVER, WITHOUT THE PRIOR WRITTEN APPROVAL OF SX-ARCHITECTURE.
B						Drawn By	TDH	
C						Checked By B/I	TDH	
D						Checked By Client	~	
E						Date		
F						Drawing Number	PropElev01	
G								

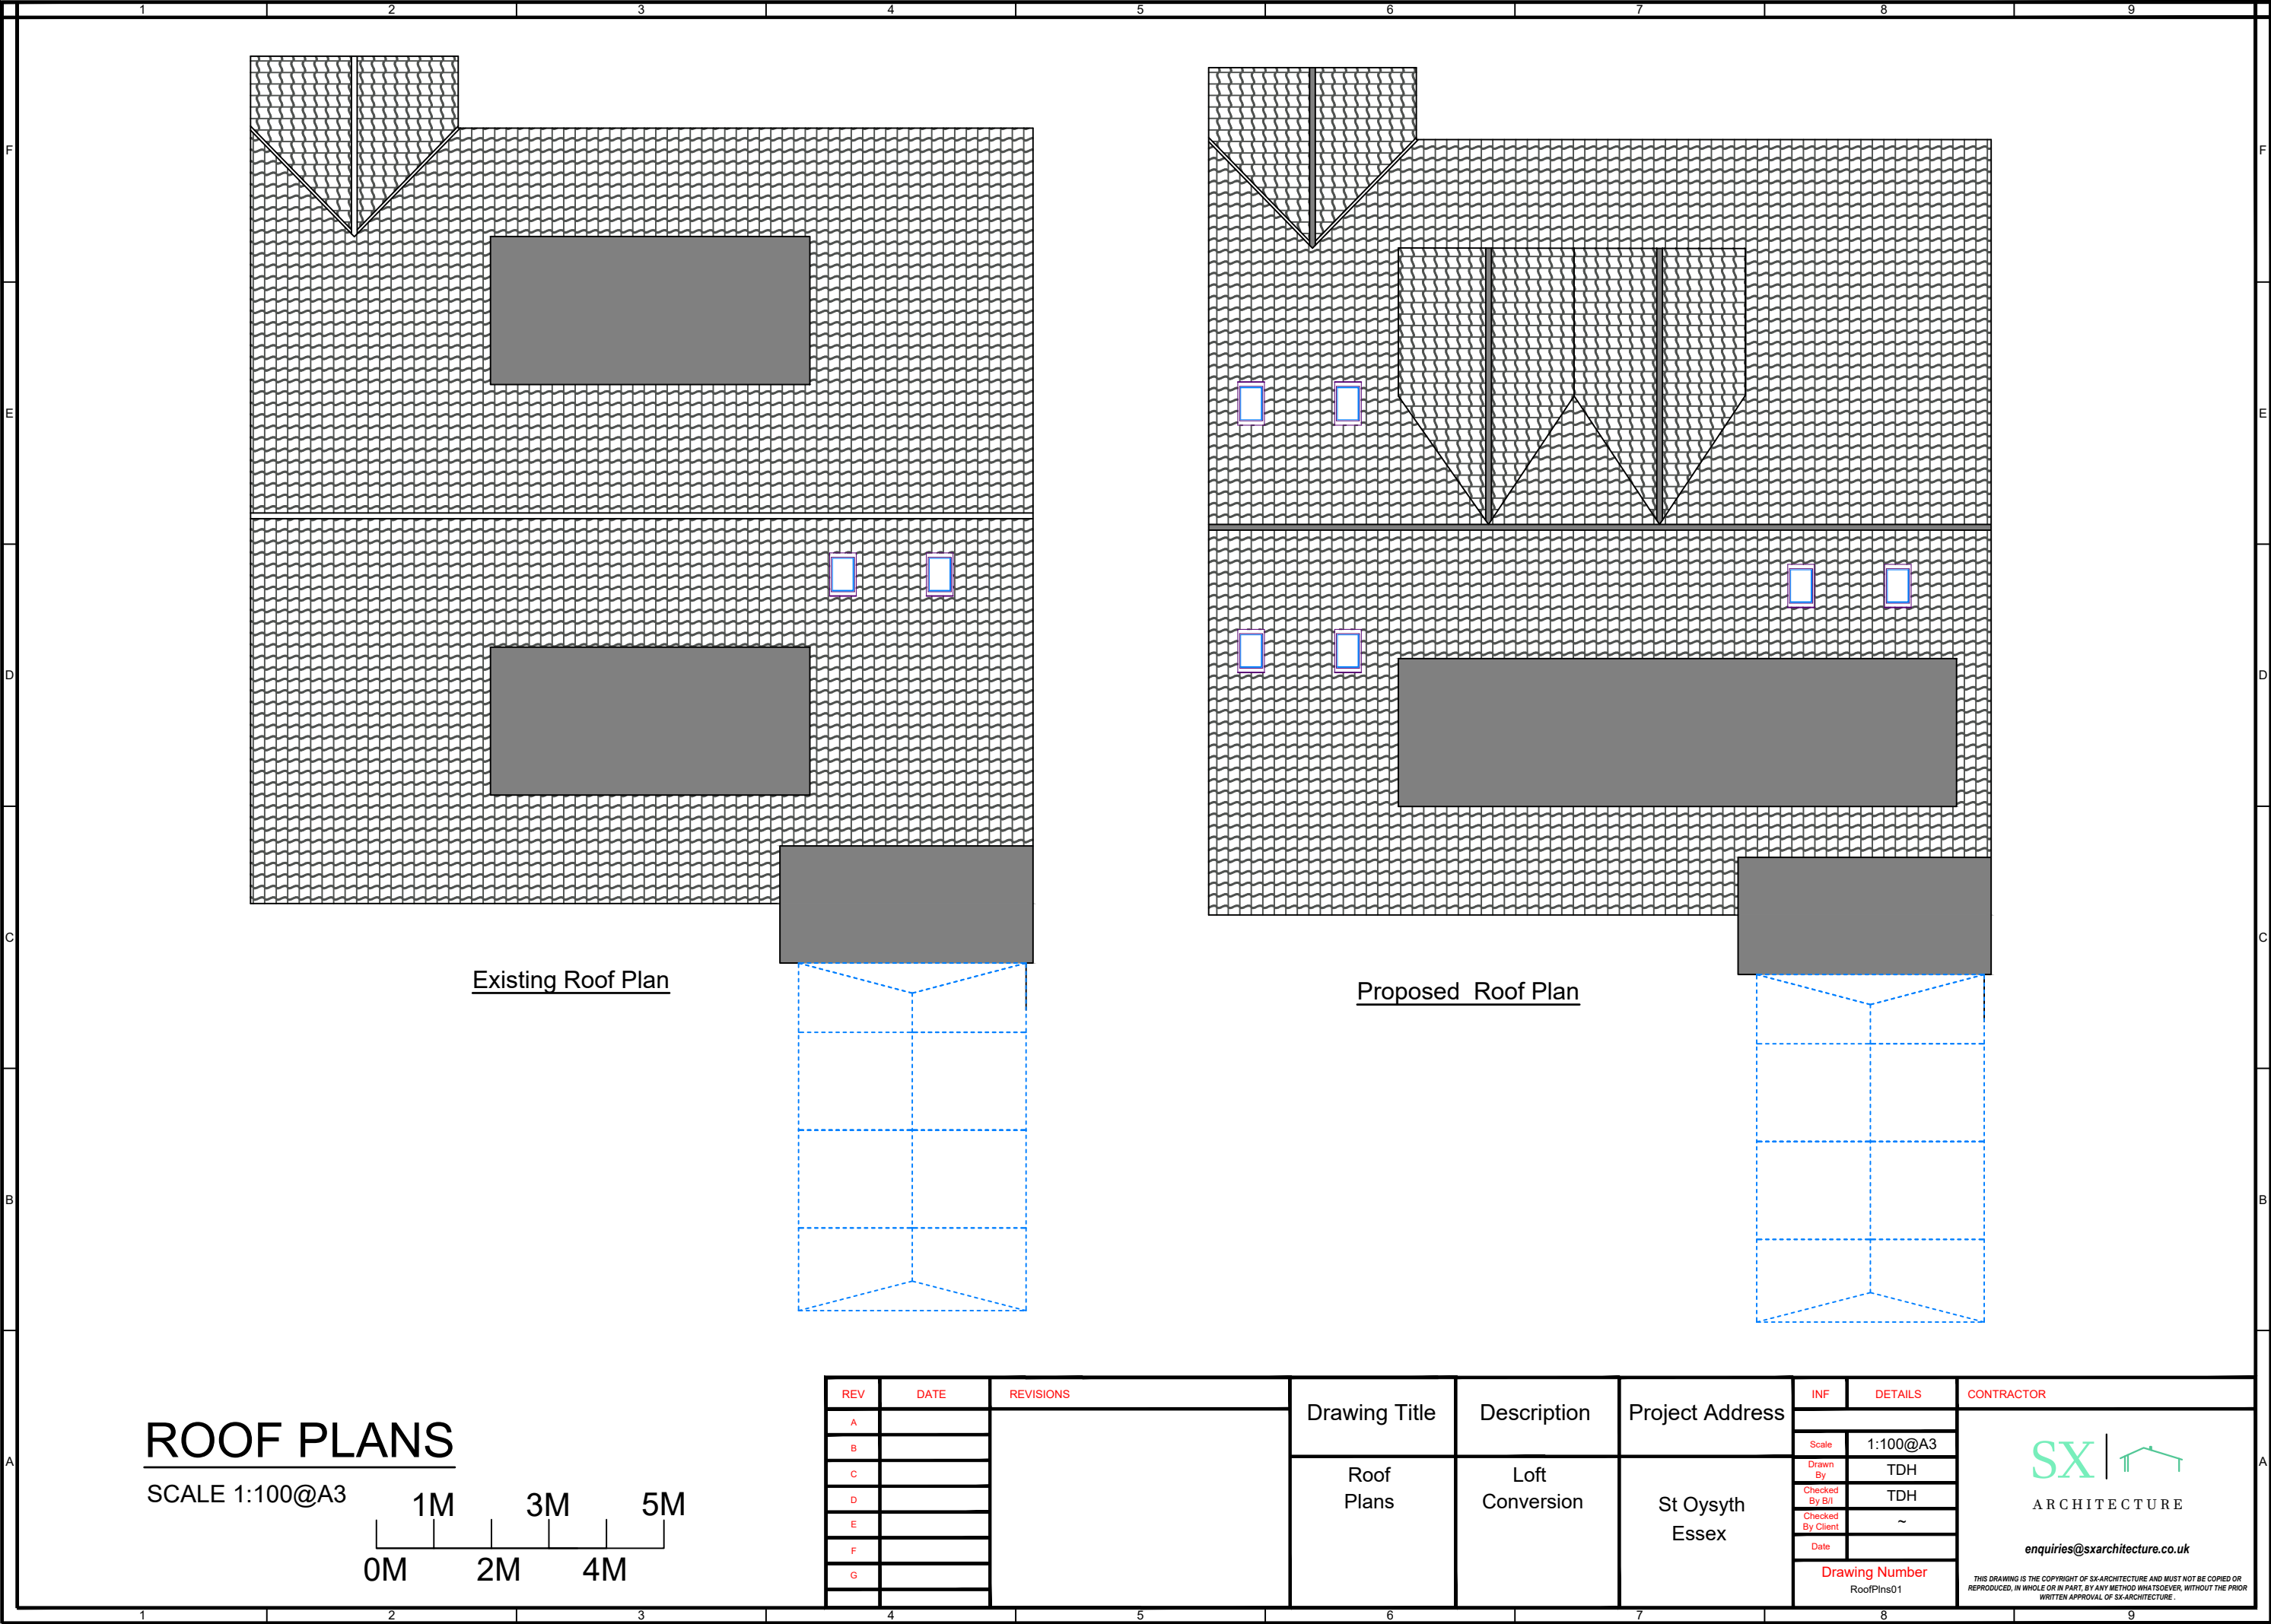

ROOF PLANS

SCALE 1:100@A3

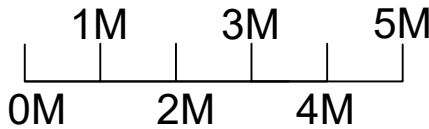

REV	DATE	REVISIONS
A		
B		
C		
D		
E		
F		
G		



Drawing Title	Description	Project Address
Roof Plans	Loft Conversion	St Oysyth Essex

INF	DETAILS	CONTRACTOR
Scale	1:100@A3	
Drawn By	TDH	
Checked By B/I	TDH	
Checked By Client	~	
Date		
Drawing Number RoofPlns01		




enquiries@sxarchitecture.co.uk

THIS DRAWING IS THE COPYRIGHT OF SX ARCHITECTURE AND MUST NOT BE COPIED OR REPRODUCED, IN WHOLE OR IN PART, BY ANY METHOD WHATSOEVER, WITHOUT THE PRIOR WRITTEN APPROVAL OF SX ARCHITECTURE.

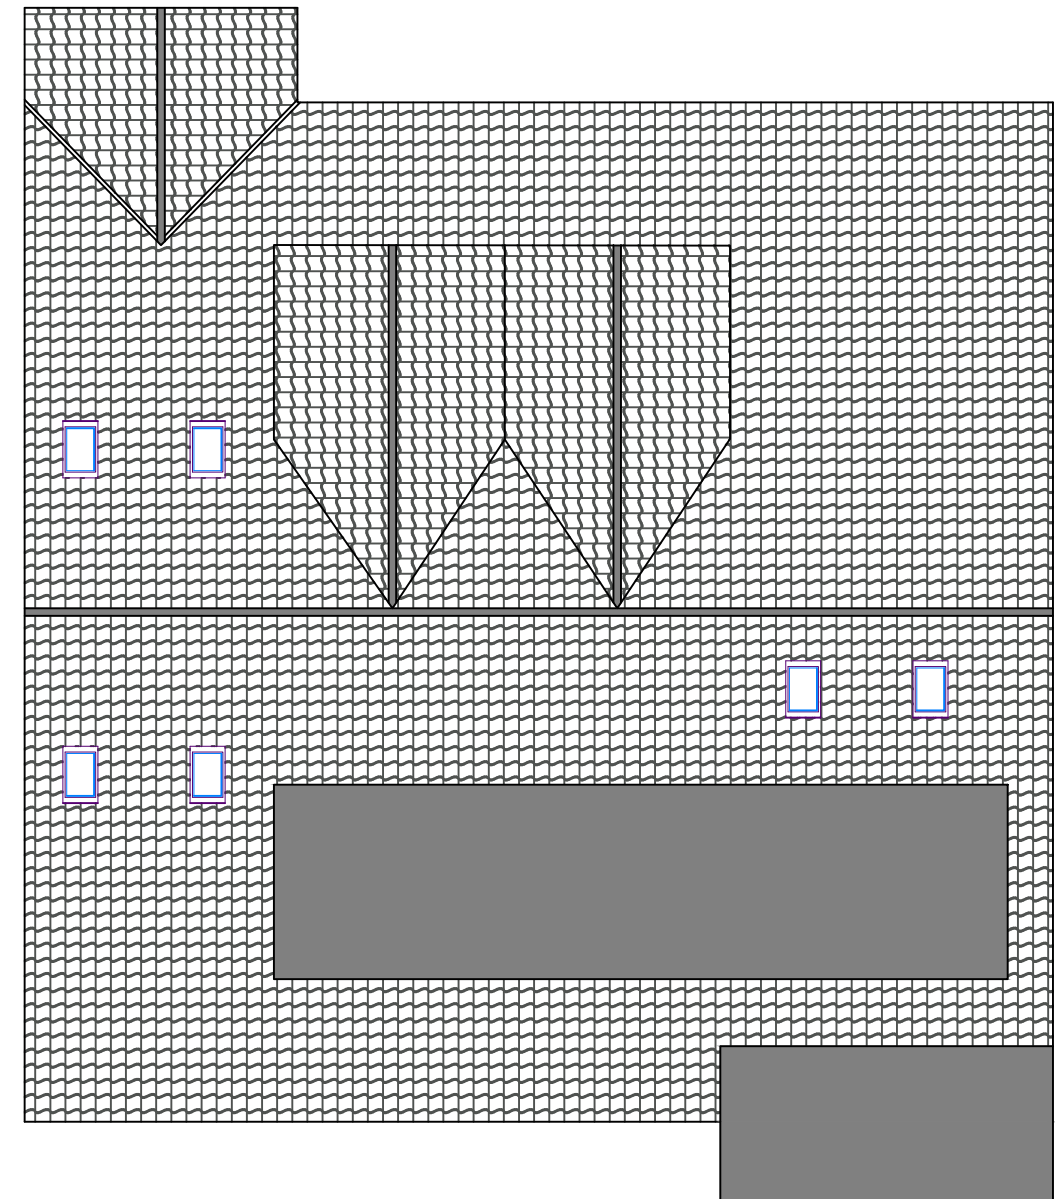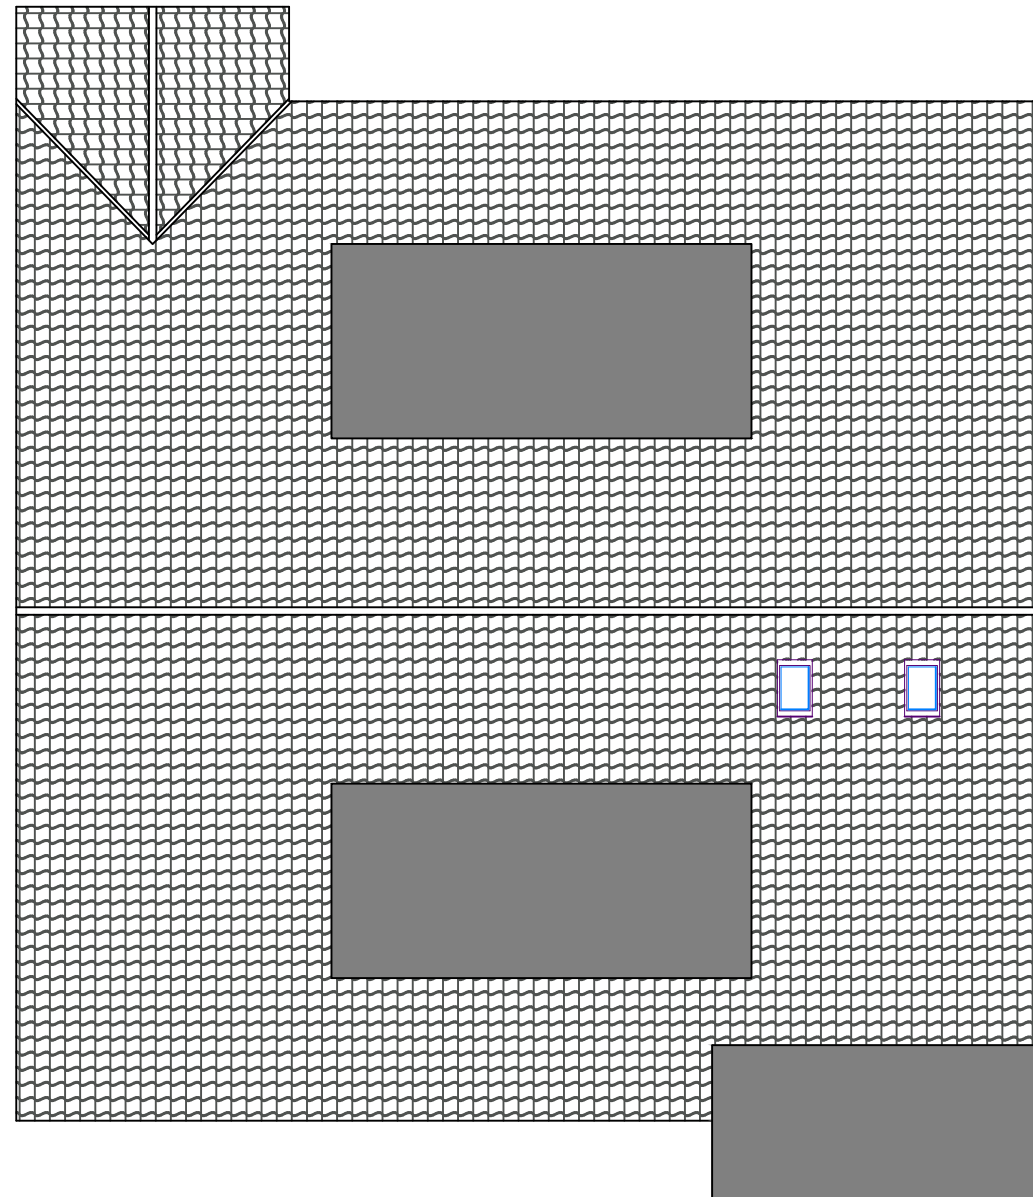


ROOF PLANS

SCALE 1:100@A3

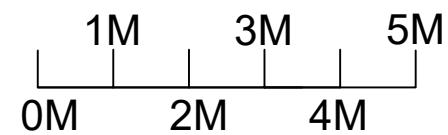

REV	DATE	REVISIONS	Drawing Title	Description	Project Address	INF	DETAILS	CONTRACTOR
A			Roof Plans	Loft Conversion	St Oysyth Essex	Scale	1:100@A3	SX  ARCHITECTURE enquiries@sxarchitecture.co.uk THIS DRAWING IS THE COPYRIGHT OF SX-ARCHITECTURE AND MUST NOT BE COPIED OR REPRODUCED, IN WHOLE OR IN PART, BY ANY METHOD WHATSOEVER, WITHOUT THE PRIOR WRITTEN APPROVAL OF SX-ARCHITECTURE.
B						Drawn By	TDH	
C						Checked By Btl	TDH	
D						Checked By Client	~	
E						Date		
F						Drawing Number		
G						RoofPlns01		

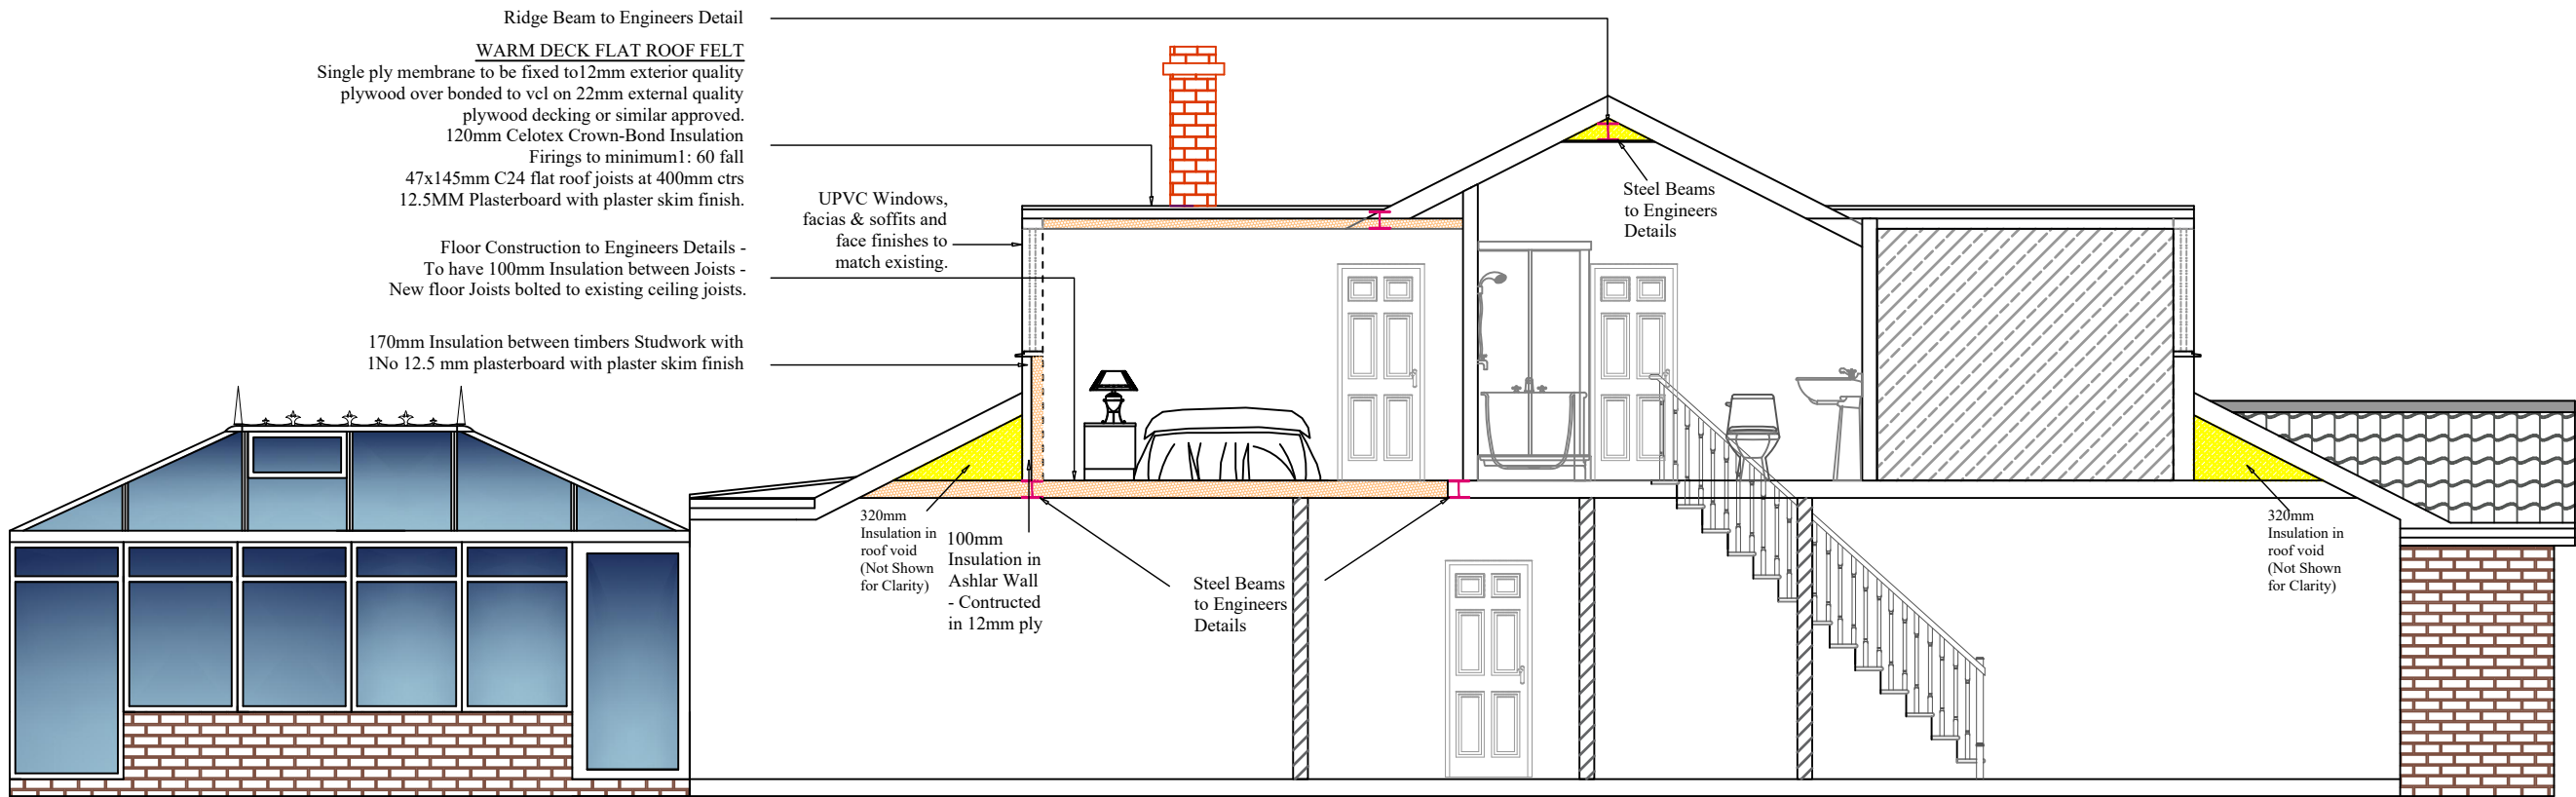

Section Plan A-A

REV	DATE	REVISIONS	Drawing Title	Description	Project Address	INF	DETAILS	CONTRACTOR
A								
B						Scale	NTS	
C						Drawn By	TDH	
D						Checked By B/I	TDH	
E						Checked By Client	~	
F						Date		
G						Drawing Number		
						SectPlns01		

SX

ARCHITECTURE

enquiries@sxarchitecture.co.uk


THIS DRAWING IS THE COPYRIGHT OF SX ARCHITECTURE AND MUST NOT BE COPIED OR REPRODUCED, IN WHOLE OR IN PART, BY ANY METHOD WHATSOEVER, WITHOUT THE PRIOR WRITTEN APPROVAL OF SX ARCHITECTURE.



REV	DATE	REVISIONS	Drawing Title	Description	Project Address	INF	DETAILS	CONTRACTOR
A			Section Plan	Loft Conversion	St Oysyth Essex			 enquiries@sxarchitecture.co.uk THIS DRAWING IS THE COPYRIGHT OF SX ARCHITECTURE AND MUST NOT BE COPIED OR REPRODUCED, IN WHOLE OR IN PART, BY ANY METHOD WHATSOEVER, WITHOUT THE PRIOR WRITTEN APPROVAL OF SX-ARCHITECTURE.
B						Scale	NTS	
C						Drawn By	TDH	
D						Checked By B/I	TDH	
E						Checked By Client	~	
F						Date		
G						Drawing Number		
							SectPlns01	



SCALE 1:100@A3



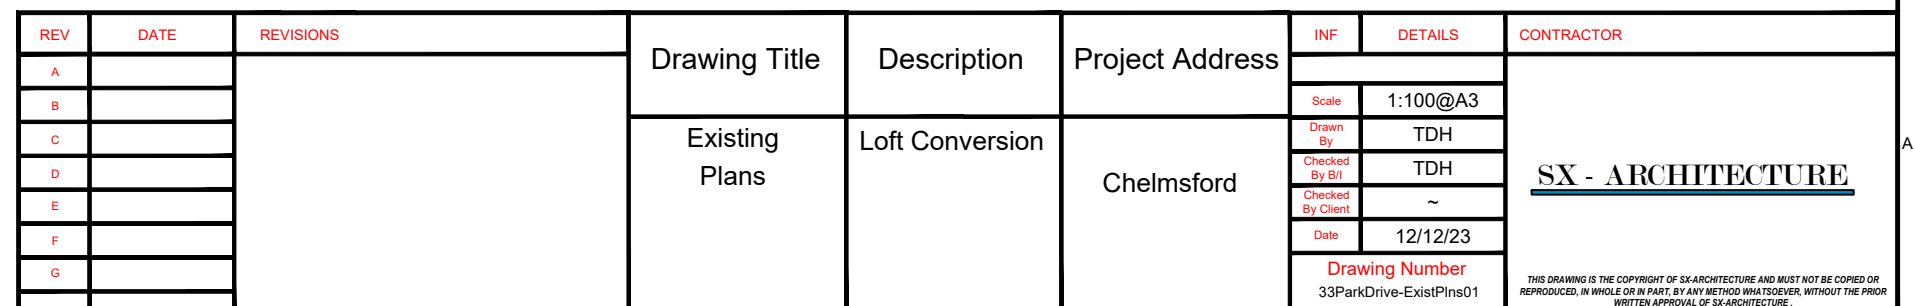




SCALE 1:100@A3


0M 1M 2M 3M 4M 5M

REV	DATE	REVISIONS	Drawing Title	Description	Project Address	INF	DETAILS	CONTRACTOR
A			Proposed Plans	Loft Conversion	Chelmsford	Scale	1:100@A3	SX - ARCHITECTURE THIS DRAWING IS THE COPYRIGHT OF SX-ARCHITECTURE AND MUST NOT BE COPIED OR REPRODUCED, IN WHOLE OR IN PART, BY ANY METHOD WHATSOEVER, WITHOUT THE PRIOR WRITTEN APPROVAL OF SX-ARCHITECTURE.
B						Drawn By	TDH	
C						Checked By Btl	TDH	
D						Checked By Client	~	
E						Date	12/12/23	
F						Drawing Number		
G						PropPlns01		

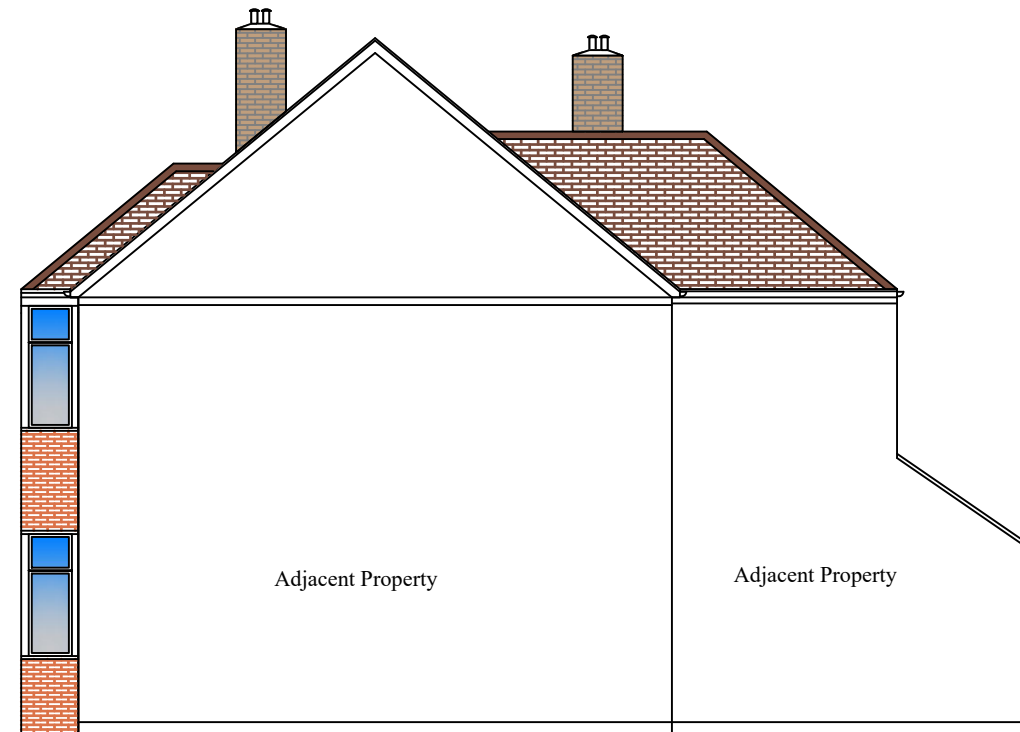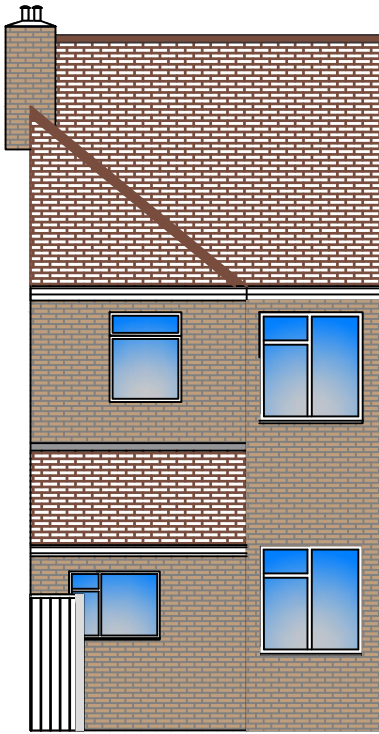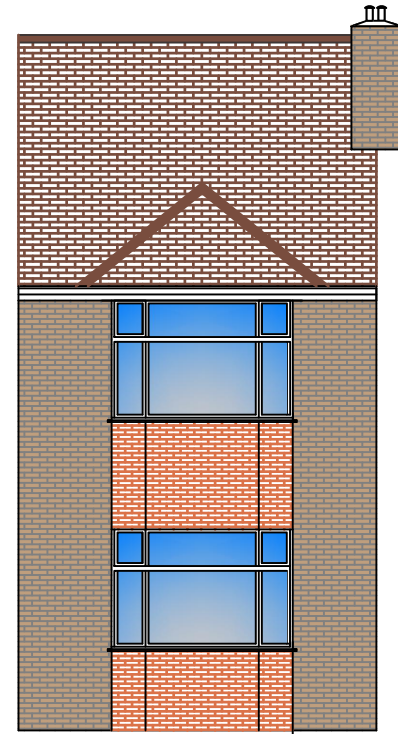


EXISTING ELEVATIONS

SCALE 1:100@A3

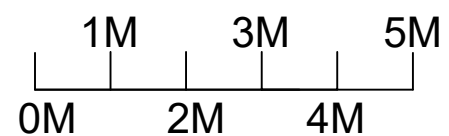


REV	DATE	REVISIONS	Drawing Title	Description	Project Address	INF	DETAILS	CONTRACTOR
A			Existing Elevations	Loft Conversion	Chelmsford	Scale	1:100@A3	SX - ARCHITECTURE THIS DRAWING IS THE COPYRIGHT OF SX-ARCHITECTURE AND MUST NOT BE COPIED OR REPRODUCED, IN WHOLE OR IN PART, BY ANY METHOD WHATSOEVER, WITHOUT THE PRIOR WRITTEN APPROVAL OF SX-ARCHITECTURE.
B						Drawn By	TDH	
C						Checked By B/I	TDH	
D						Checked By Client	~	
E						Date		
F						Drawing Number		
G						ExisEleV01		

 

SCALE 1:100@A3


0M 1M 2M 3M 4M 5M

REV		DATE	REVISIONS	Drawing Title	Description	Project Address	INF	DETAILS	CONTRACTOR			
A							Existing Elevations	Loft Conversion		Chelmsford	Scale	1:100@A3
B											Drawn By	TDH
C											Checked By B/I	TDH
D											Checked By Client	~
E											Date	
F											Drawing Number	
G											PropElev01	
THIS DRAWING IS THE COPYRIGHT OF SX-ARCHITECTURE AND MUST NOT BE COPIED OR REPRODUCED, IN WHOLE OR IN PART, BY ANY METHOD WHATSOEVER, WITHOUT THE PRIOR WRITTEN APPROVAL OF SX-ARCHITECTURE.												

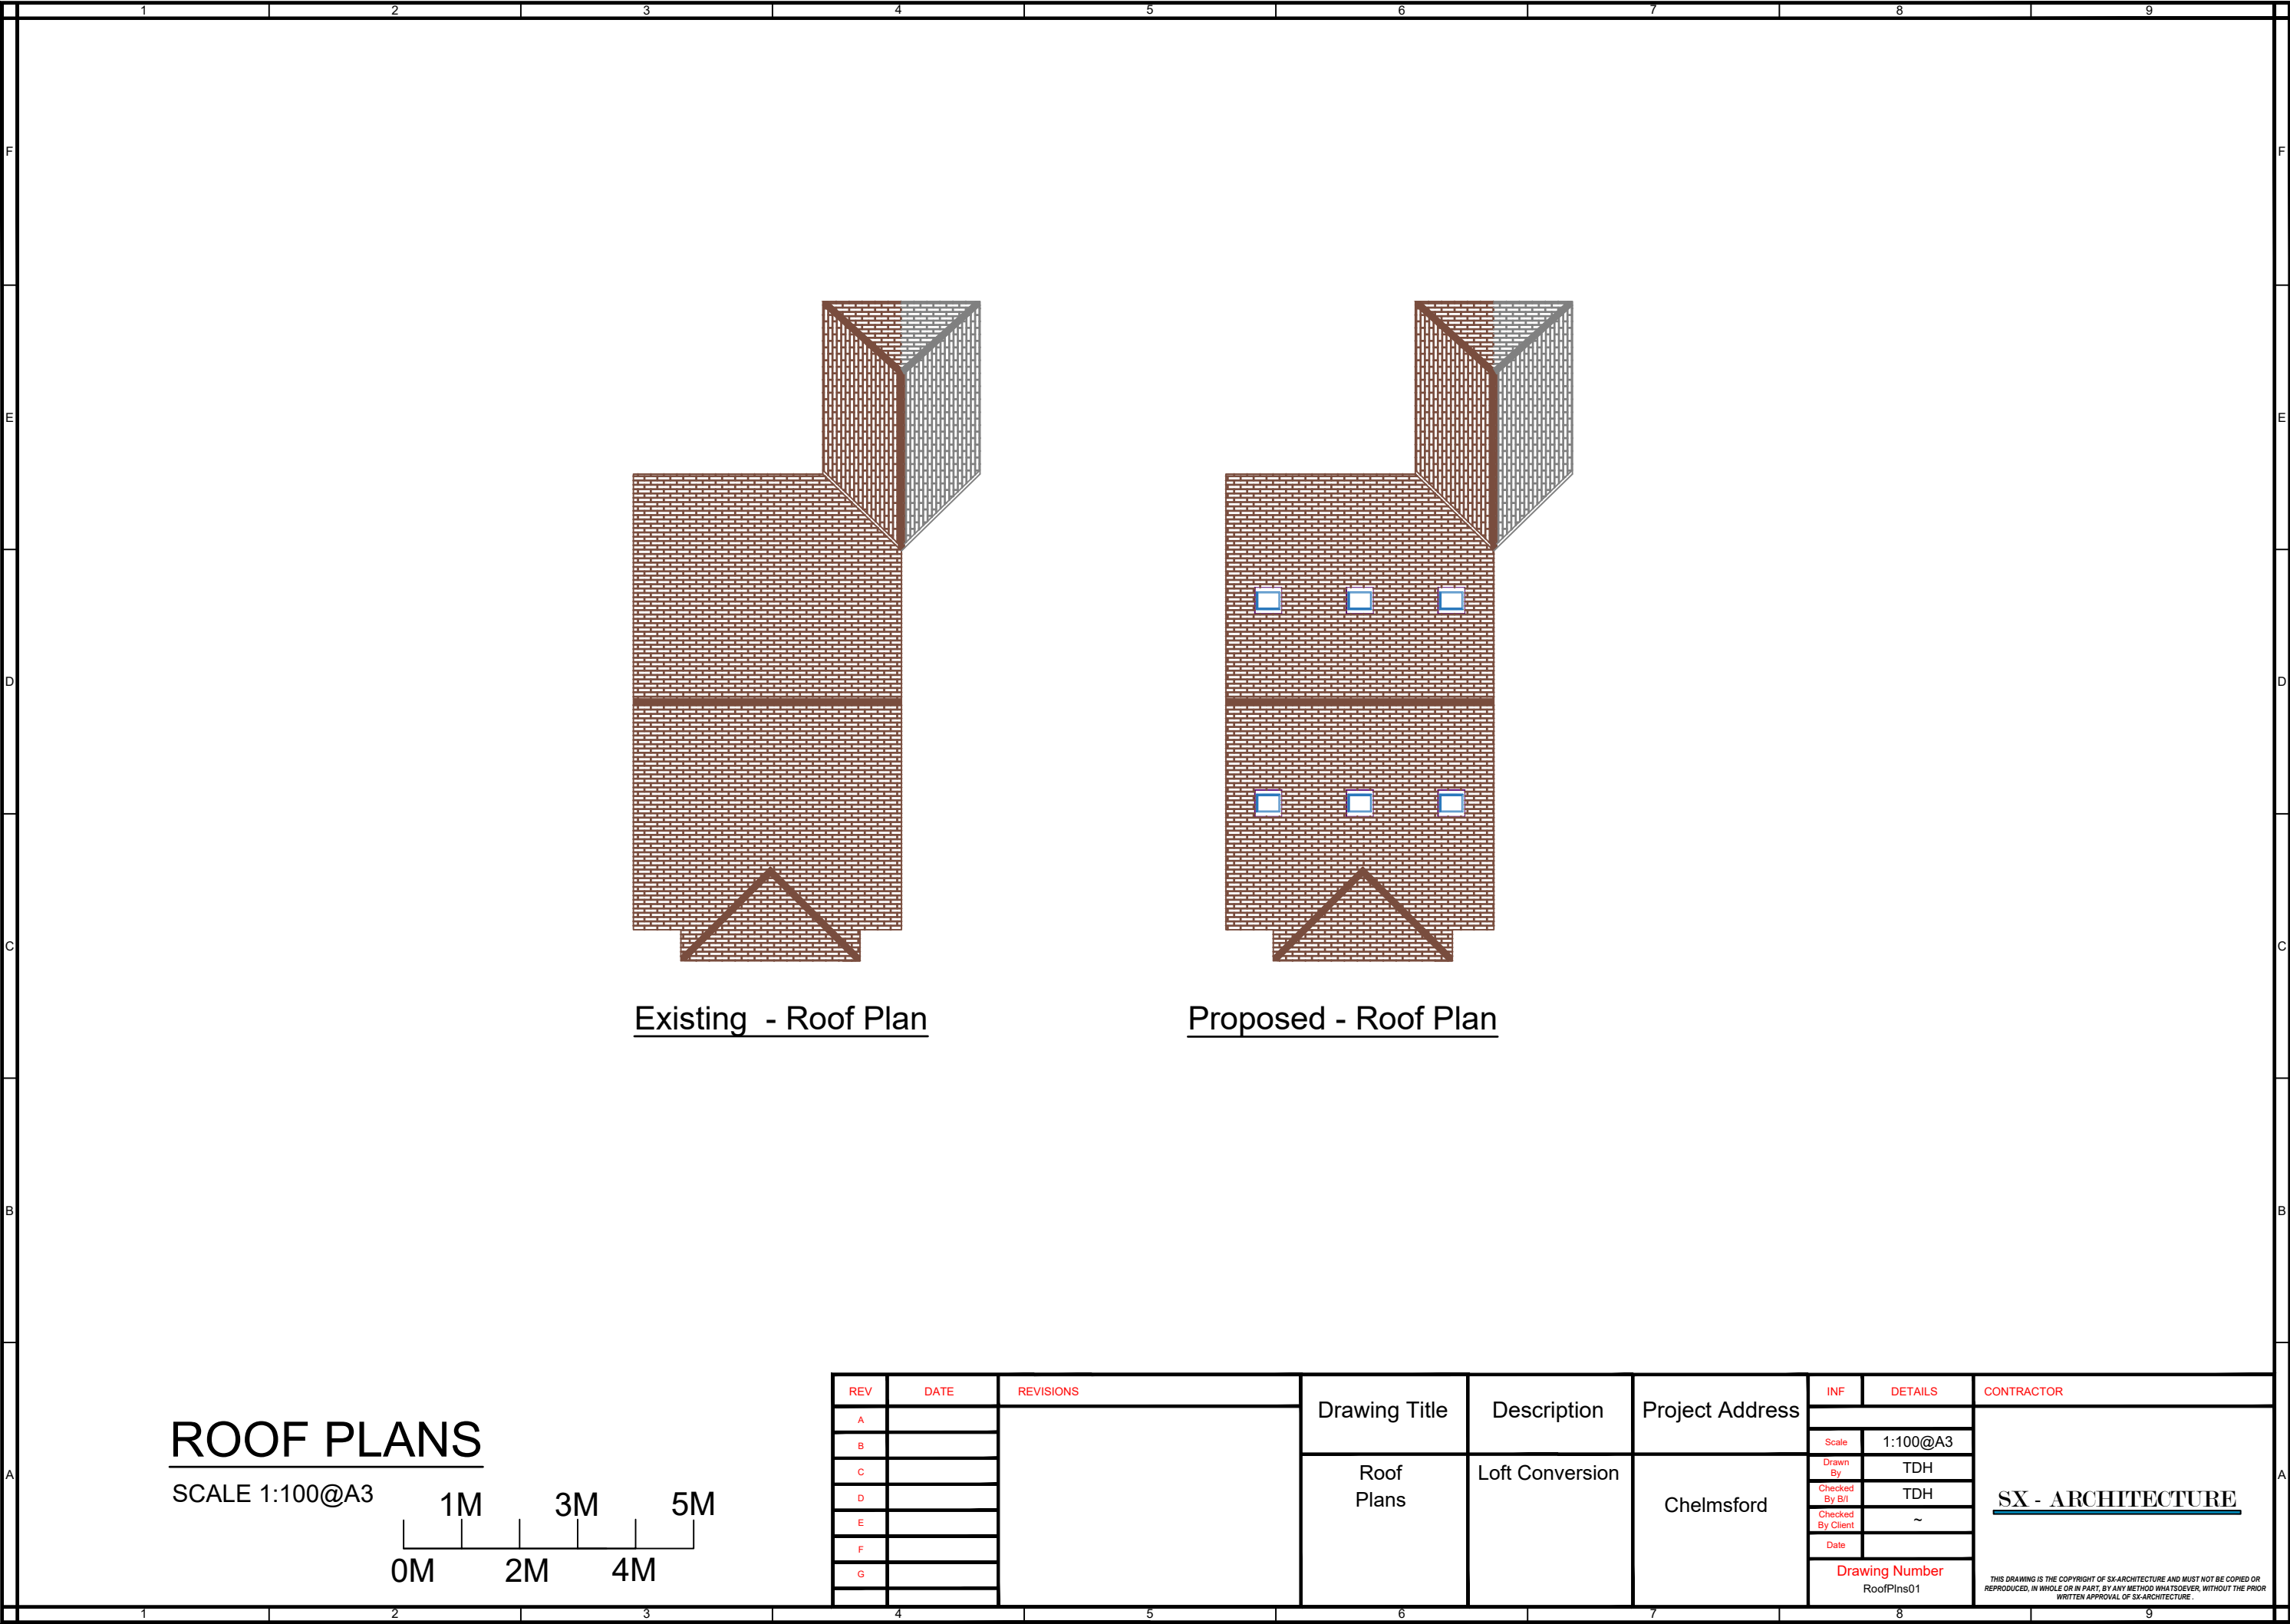


ROOF PLANS

SCALE 1:100@A3

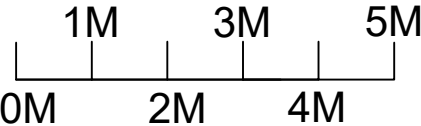

Existing - Roof Plan

Proposed - Roof Plan

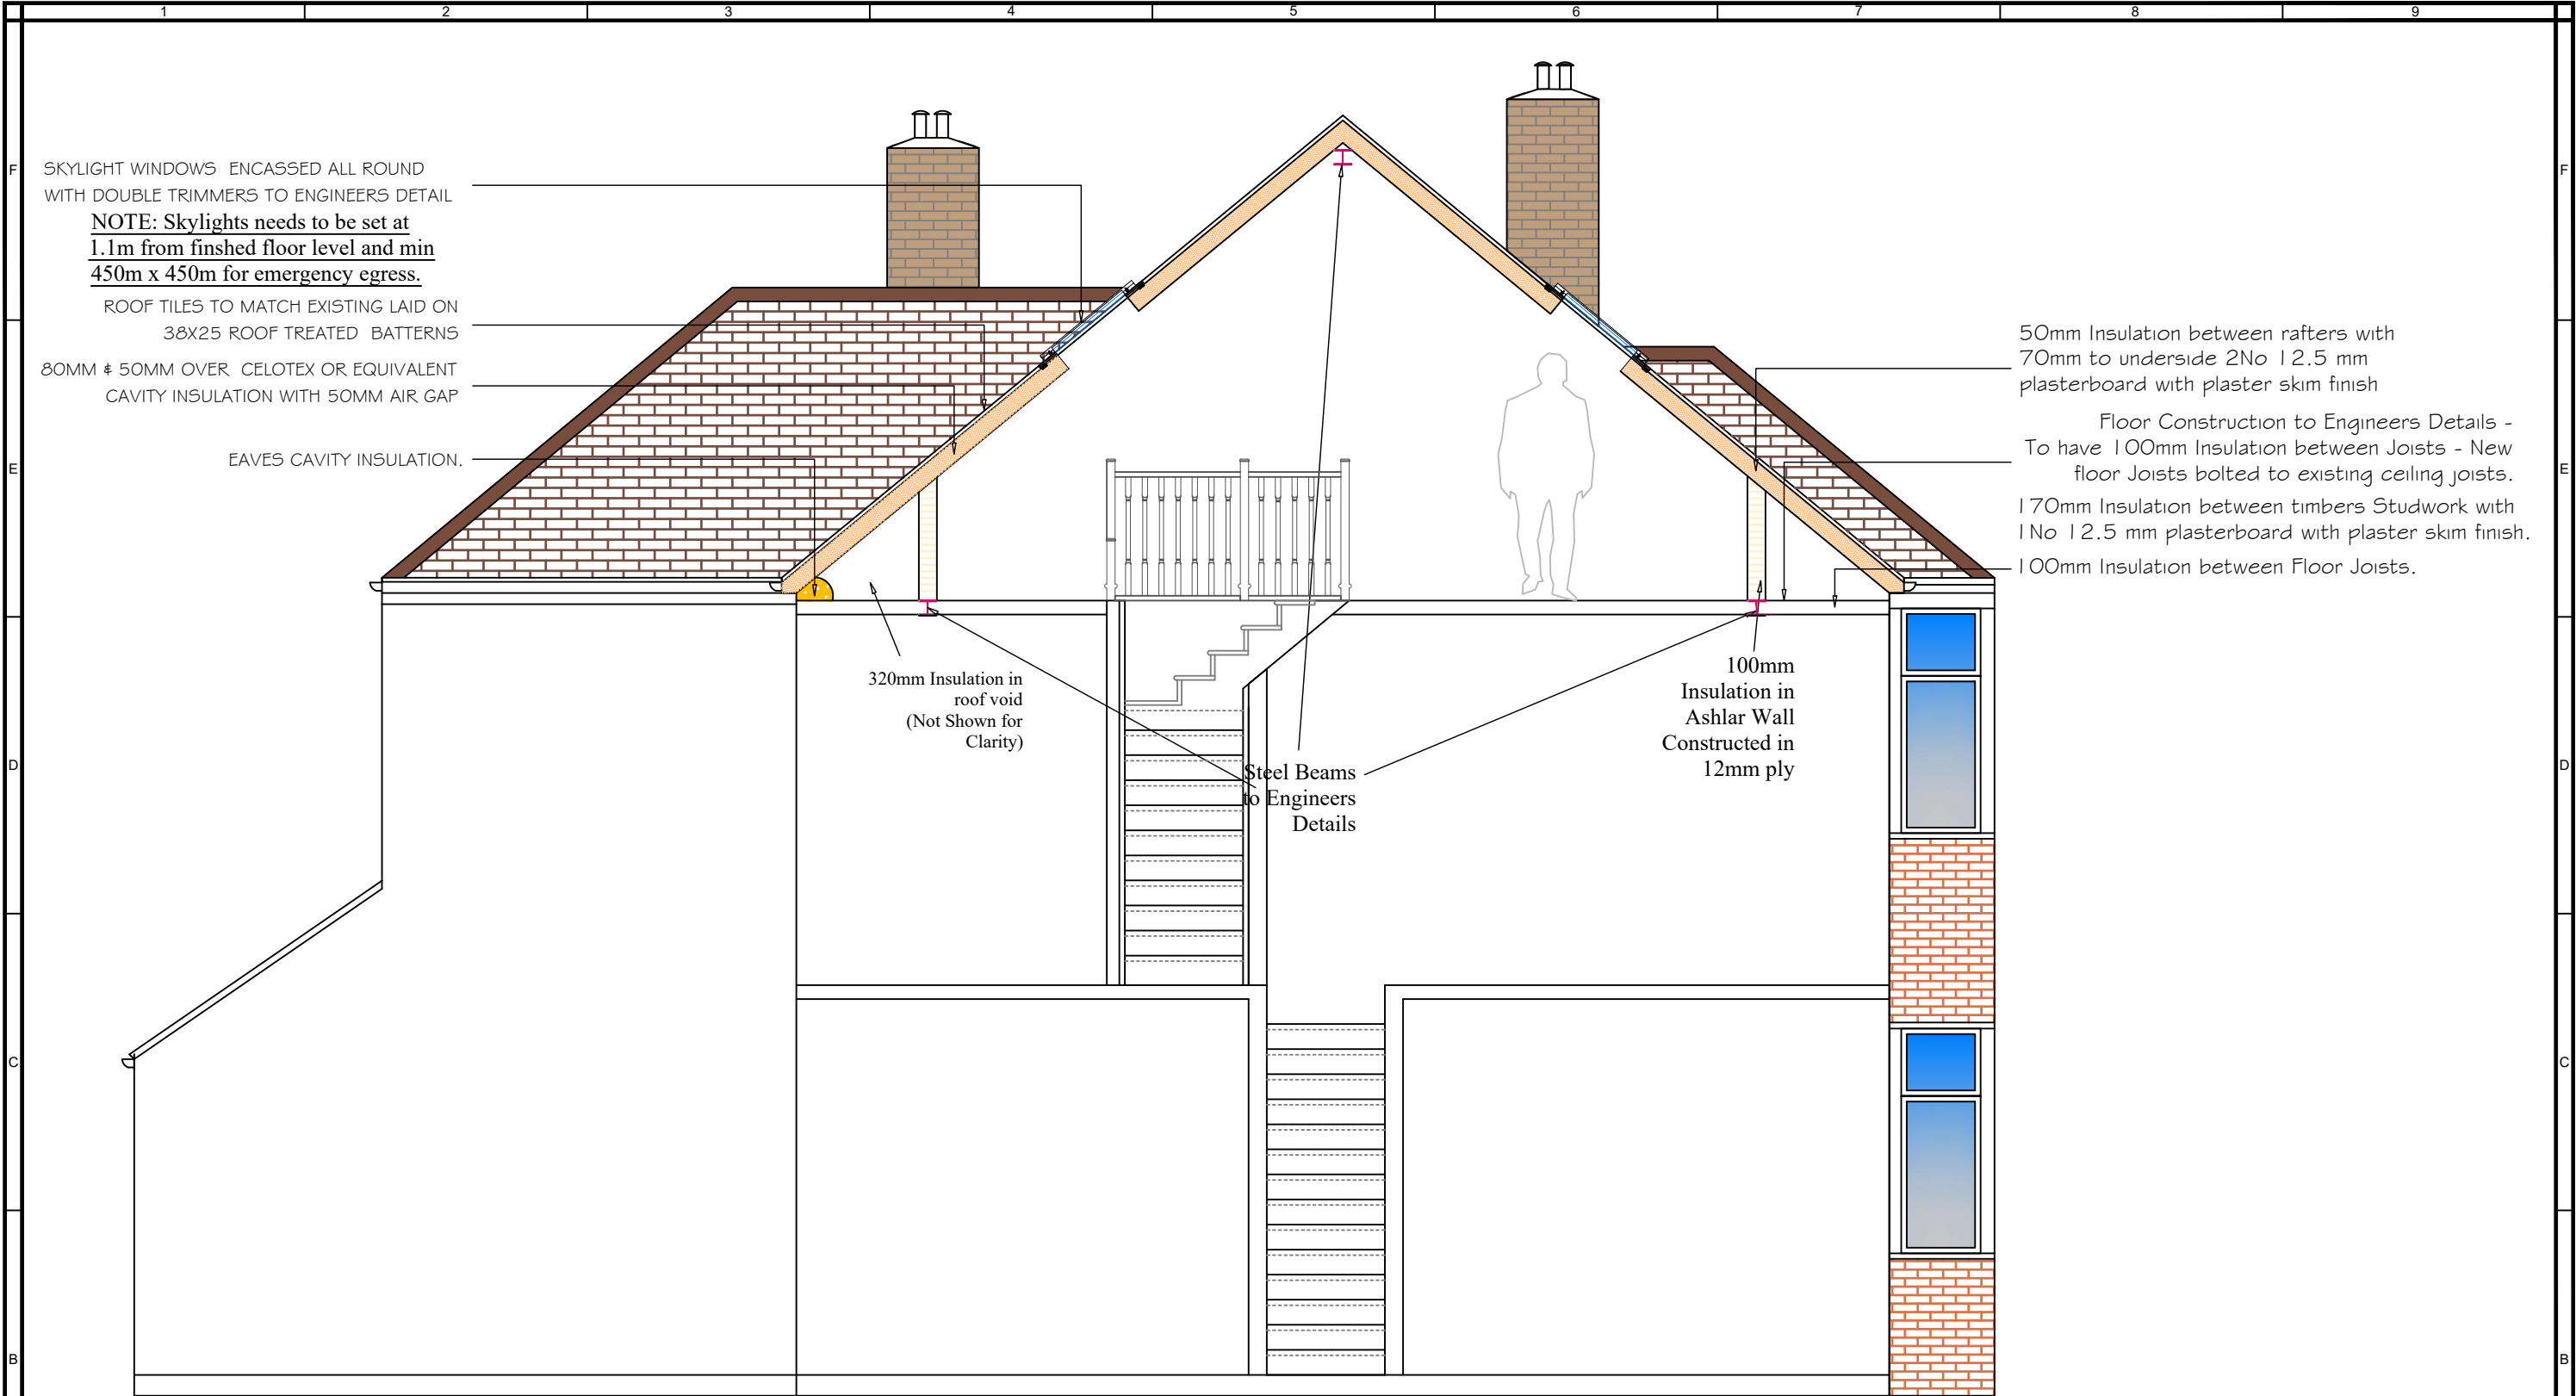

Existing & Proposed - North Facing Front Elevation

REV	DATE	REVISIONS	Drawing Title	Description	Project Address	INF	DETAILS	CONTRACTOR
A						Scale	NTS	
B						Drawn By	TDH	
C						Checked By B/I	TDH	
D						Checked By Client	~	
E						Date		
F						Drawing Number		
G						SectPlns01		

SX - ARCHITECTURE

THIS DRAWING IS THE COPYRIGHT OF SX-ARCHITECTURE AND MUST NOT BE COPIED OR REPRODUCED, IN WHOLE OR IN PART, BY ANY METHOD WHATSOEVER, WITHOUT THE PRIOR WRITTEN APPROVAL OF SX-ARCHITECTURE.