




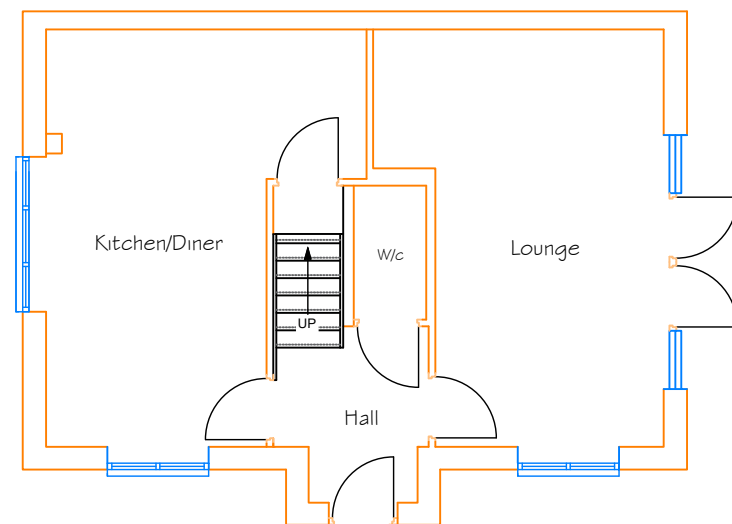


Existing Ground Floor Plan

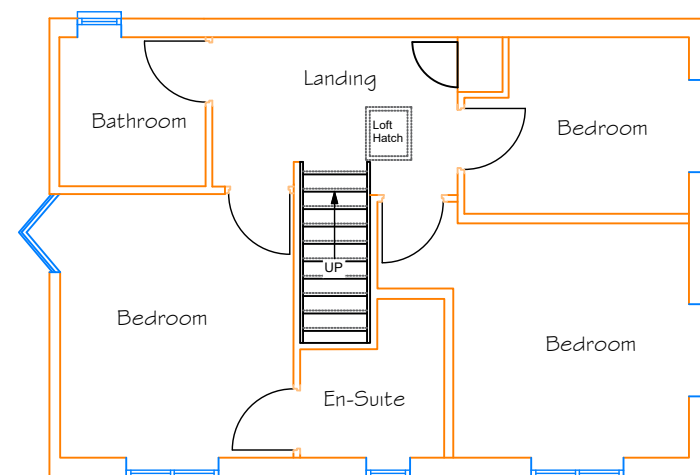

Existing First Floor Plan

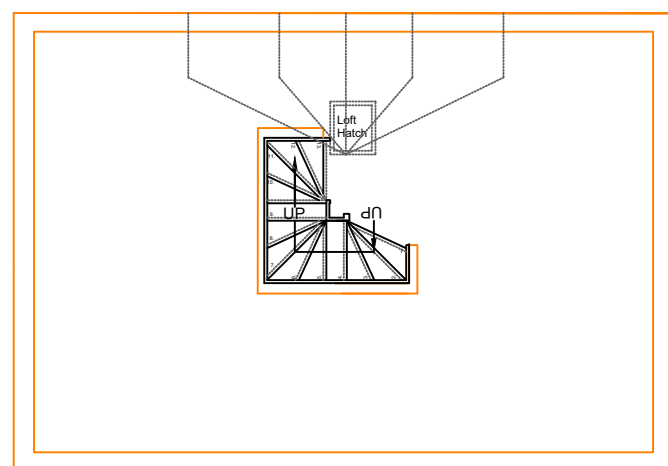


Proposed Second Floor Plan

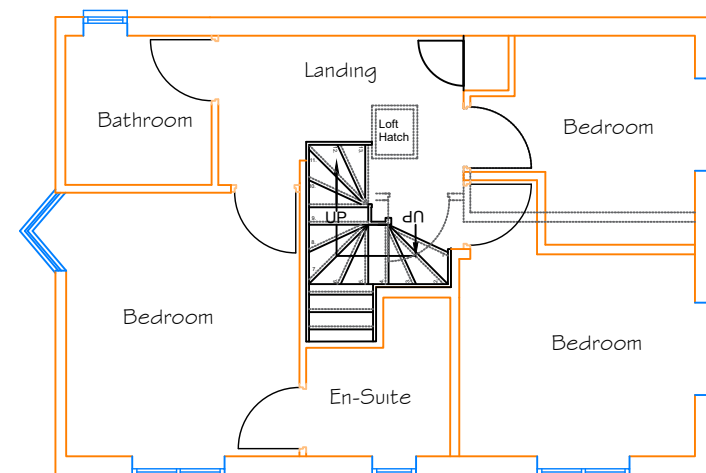

Proposed First Floor Plan Stairs

EXISTING & PROPOSED PLANS


SCALE 1:100@A3

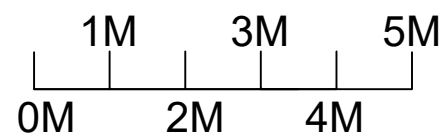


REV	DATE	REVISIONS	Drawing Title	Description	Project Address	INF	DETAILS	CONTRACTOR
A			Existing & Proposed Plans	Loft Conversion	Chesterwell Colchester	Scale	1:100@A3	SX  ARCHITECTURE enquiries@sxarchitecture.co.uk THIS DRAWING IS THE COPYRIGHT OF SX-ARCHITECTURE AND MUST NOT BE COPIED OR REPRODUCED, IN WHOLE OR IN PART, BY ANY METHOD WHATSOEVER, WITHOUT THE PRIOR WRITTEN APPROVAL OF SX-ARCHITECTURE.
B						Drawn By	TDH	
C						Checked By B/I	TDH	
D						Checked By Client	~	
E						Date		
F						Drawing Number	Exst&PropPins01	
G								



Existing - West Facing Front Elevation

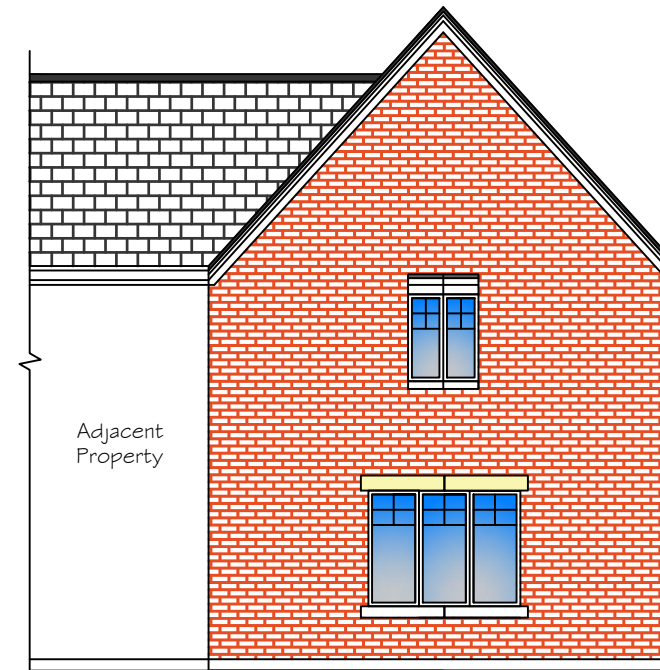

Existing - North Facing Side Elevation

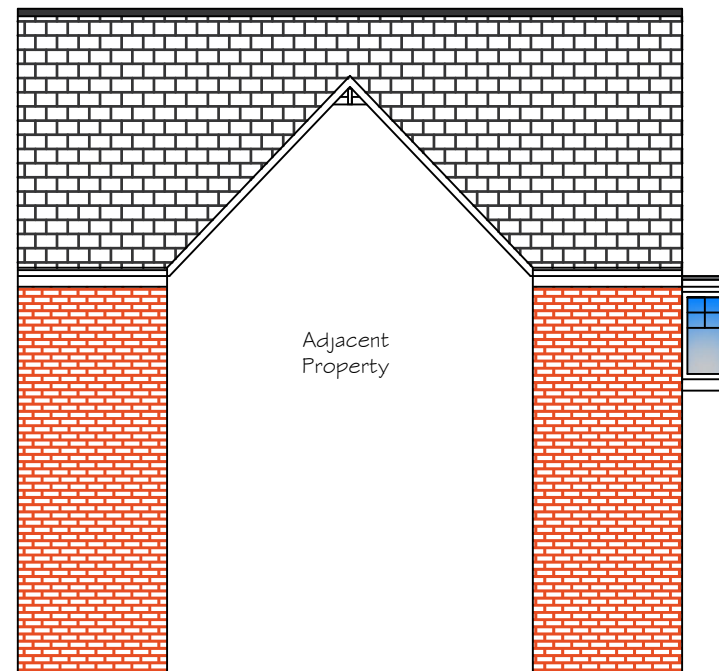


Existing - East Facing Rear Elevation



Existing - South Facing Side Elevation

EXISTING ELEVATIONS

SCALE 1:100@A3

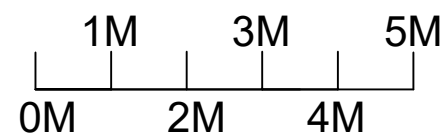


REV	DATE	REVISIONS	Drawing Title	Description	Project Address	INF	DETAILS	CONTRACTOR
A			Existing Elevations	Loft Conversion	Chesterwell Colchester	Scale	1:100@A3	SX  ARCHITECTURE enquiries@sxarchitecture.co.uk THIS DRAWING IS THE COPYRIGHT OF SX-ARCHITECTURE AND MUST NOT BE COPIED OR REPRODUCED, IN WHOLE OR IN PART, BY ANY METHOD WHATSOEVER, WITHOUT THE PRIOR WRITTEN APPROVAL OF SX-ARCHITECTURE.
B						Drawn By	TDH	
C						Checked By B/I	TDH	
D						Checked By Client	~	
E						Date		
F						Drawing Number	ExstElev01	
G								




Proposed - West Facing Front Elevation



Proposed - North Facing Side Elevation

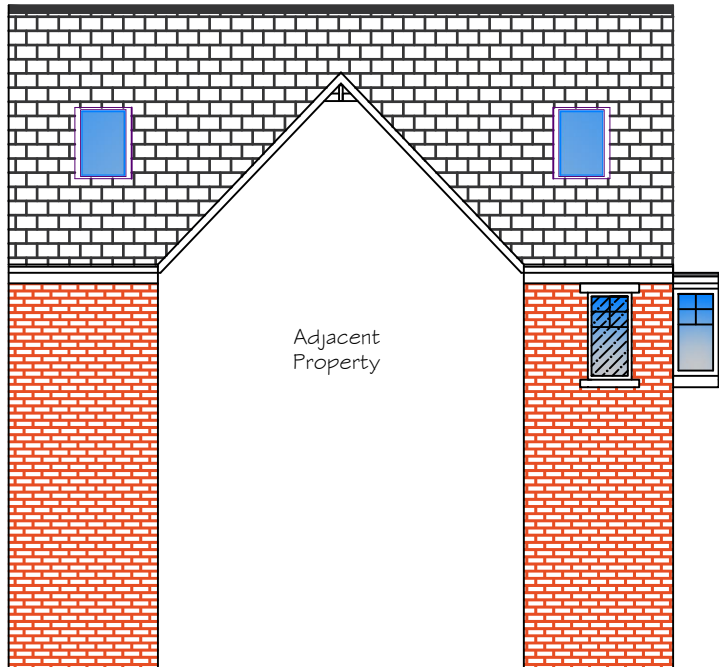


Proposed - East Facing Rear Elevation

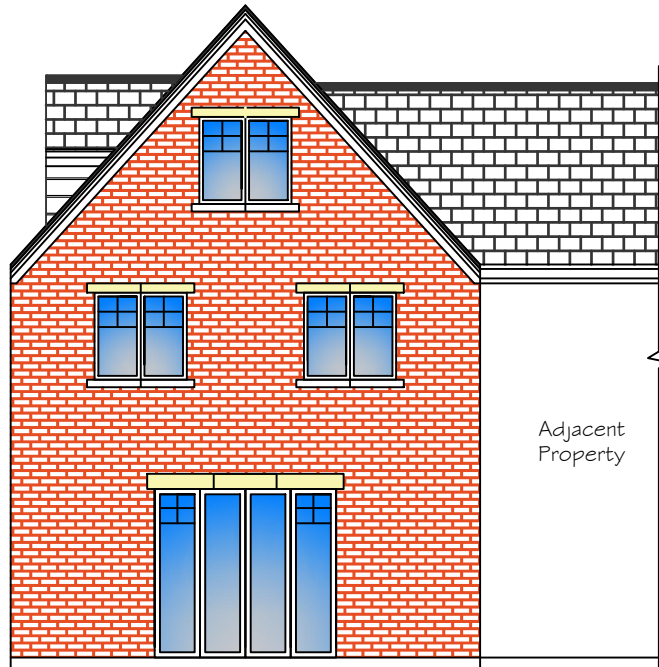


Proposed - South Facing Side Elevation


PROPOSED ELEVATIONS

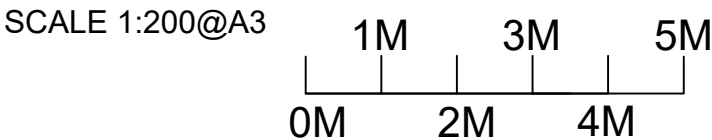

REV	DATE	REVISIONS	Drawing Title	Description	Project Address	INF	DETAILS	CONTRACTOR
A								
B								
C								
D								
E								
F								
G								
			Proposed Elevations	Loft Conversion	Chesterwell Colchester	Scale	1:100@A3	SX ARCHITECTURE enquiries@sxarchitecture.co.uk THIS DRAWING IS THE COPYRIGHT OF SX-ARCHITECTURE AND MUST NOT BE COPIED OR REPRODUCED, IN WHOLE OR IN PART, BY ANY METHOD WHATSOEVER, WITHOUT THE PRIOR WRITTEN APPROVAL OF SX-ARCHITECTURE.
						Drawn By	TDH	
						Checked By B/I	TDH	
						Checked By Client	~	
						Date		
						Drawing Number	ProptElev01	

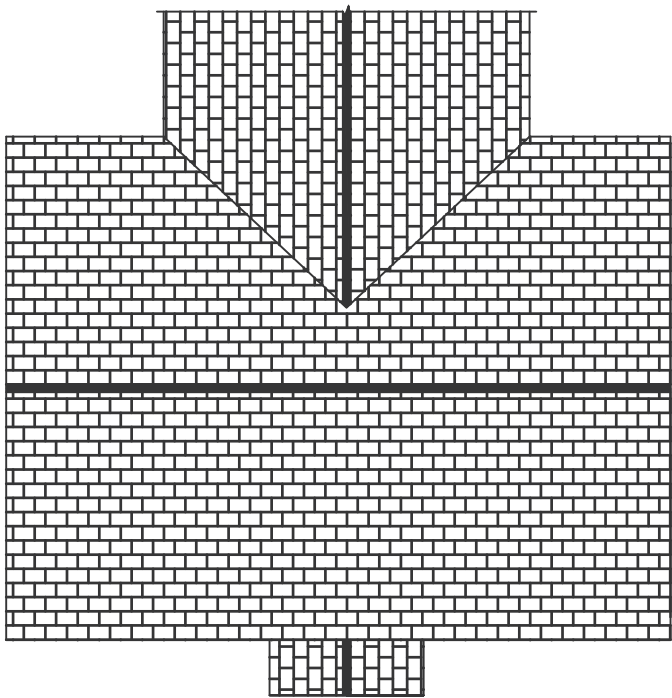


Existing Roof Plan

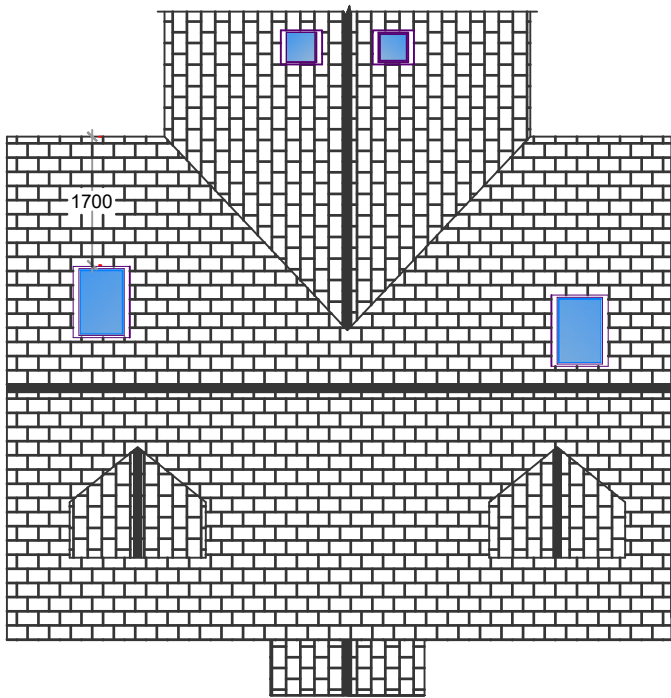

Proposed Roof Plan

ROOF PLANS

SCALE 1:100@A3


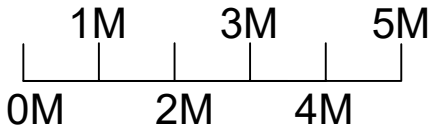


REV	DATE	REVISIONS	Drawing Title	Description	Project Address	INF	DETAILS	CONTRACTOR
A			Roof Plans	Loft Conversion	Chesterwell Colchester			SX ARCHITECTURE enquiries@sxarchitecture.co.uk THIS DRAWING IS THE COPYRIGHT OF SX-ARCHITECTURE AND MUST NOT BE COPIED OR REPRODUCED, IN WHOLE OR IN PART, BY ANY METHOD WHATSOEVER, WITHOUT THE PRIOR WRITTEN APPROVAL OF SX-ARCHITECTURE.
B						Scale	1:100@A3	
C						Drawn By	TDH	
D						Checked By B/I	TDH	
E						Checked By Client	~	
F						Date		
G						Drawing Number RoofPlns01		

Existing House Line

BLOCK PLAN 1:200

SCALE 1:200@A3

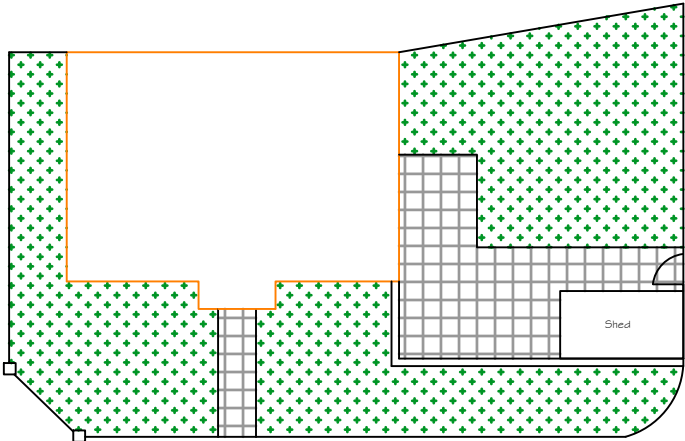 

REV	DATE	REVISIONS	Drawing Title	Description	Project Address	INF	DETAILS	CONTRACTOR
A								
B						Scale	1:100@A3	
C						Drawn By	TDH	
D						Checked By B/I		
E						Checked By Client	~	
F						Date		
G						Drawing Number	Blk&LocPlns01	
			Block & Location Plan	Loft Conversion	Chesterwell Colchester			SX  ARCHITECTURE enquiries@sxarchitecture.co.uk THIS DRAWING IS THE COPYRIGHT OF SX-ARCHITECTURE AND MUST NOT BE COPIED OR REPRODUCED, IN WHOLE OR IN PART, BY ANY METHOD WHATSOEVER, WITHOUT THE PRIOR WRITTEN APPROVAL OF SX-ARCHITECTURE.

