


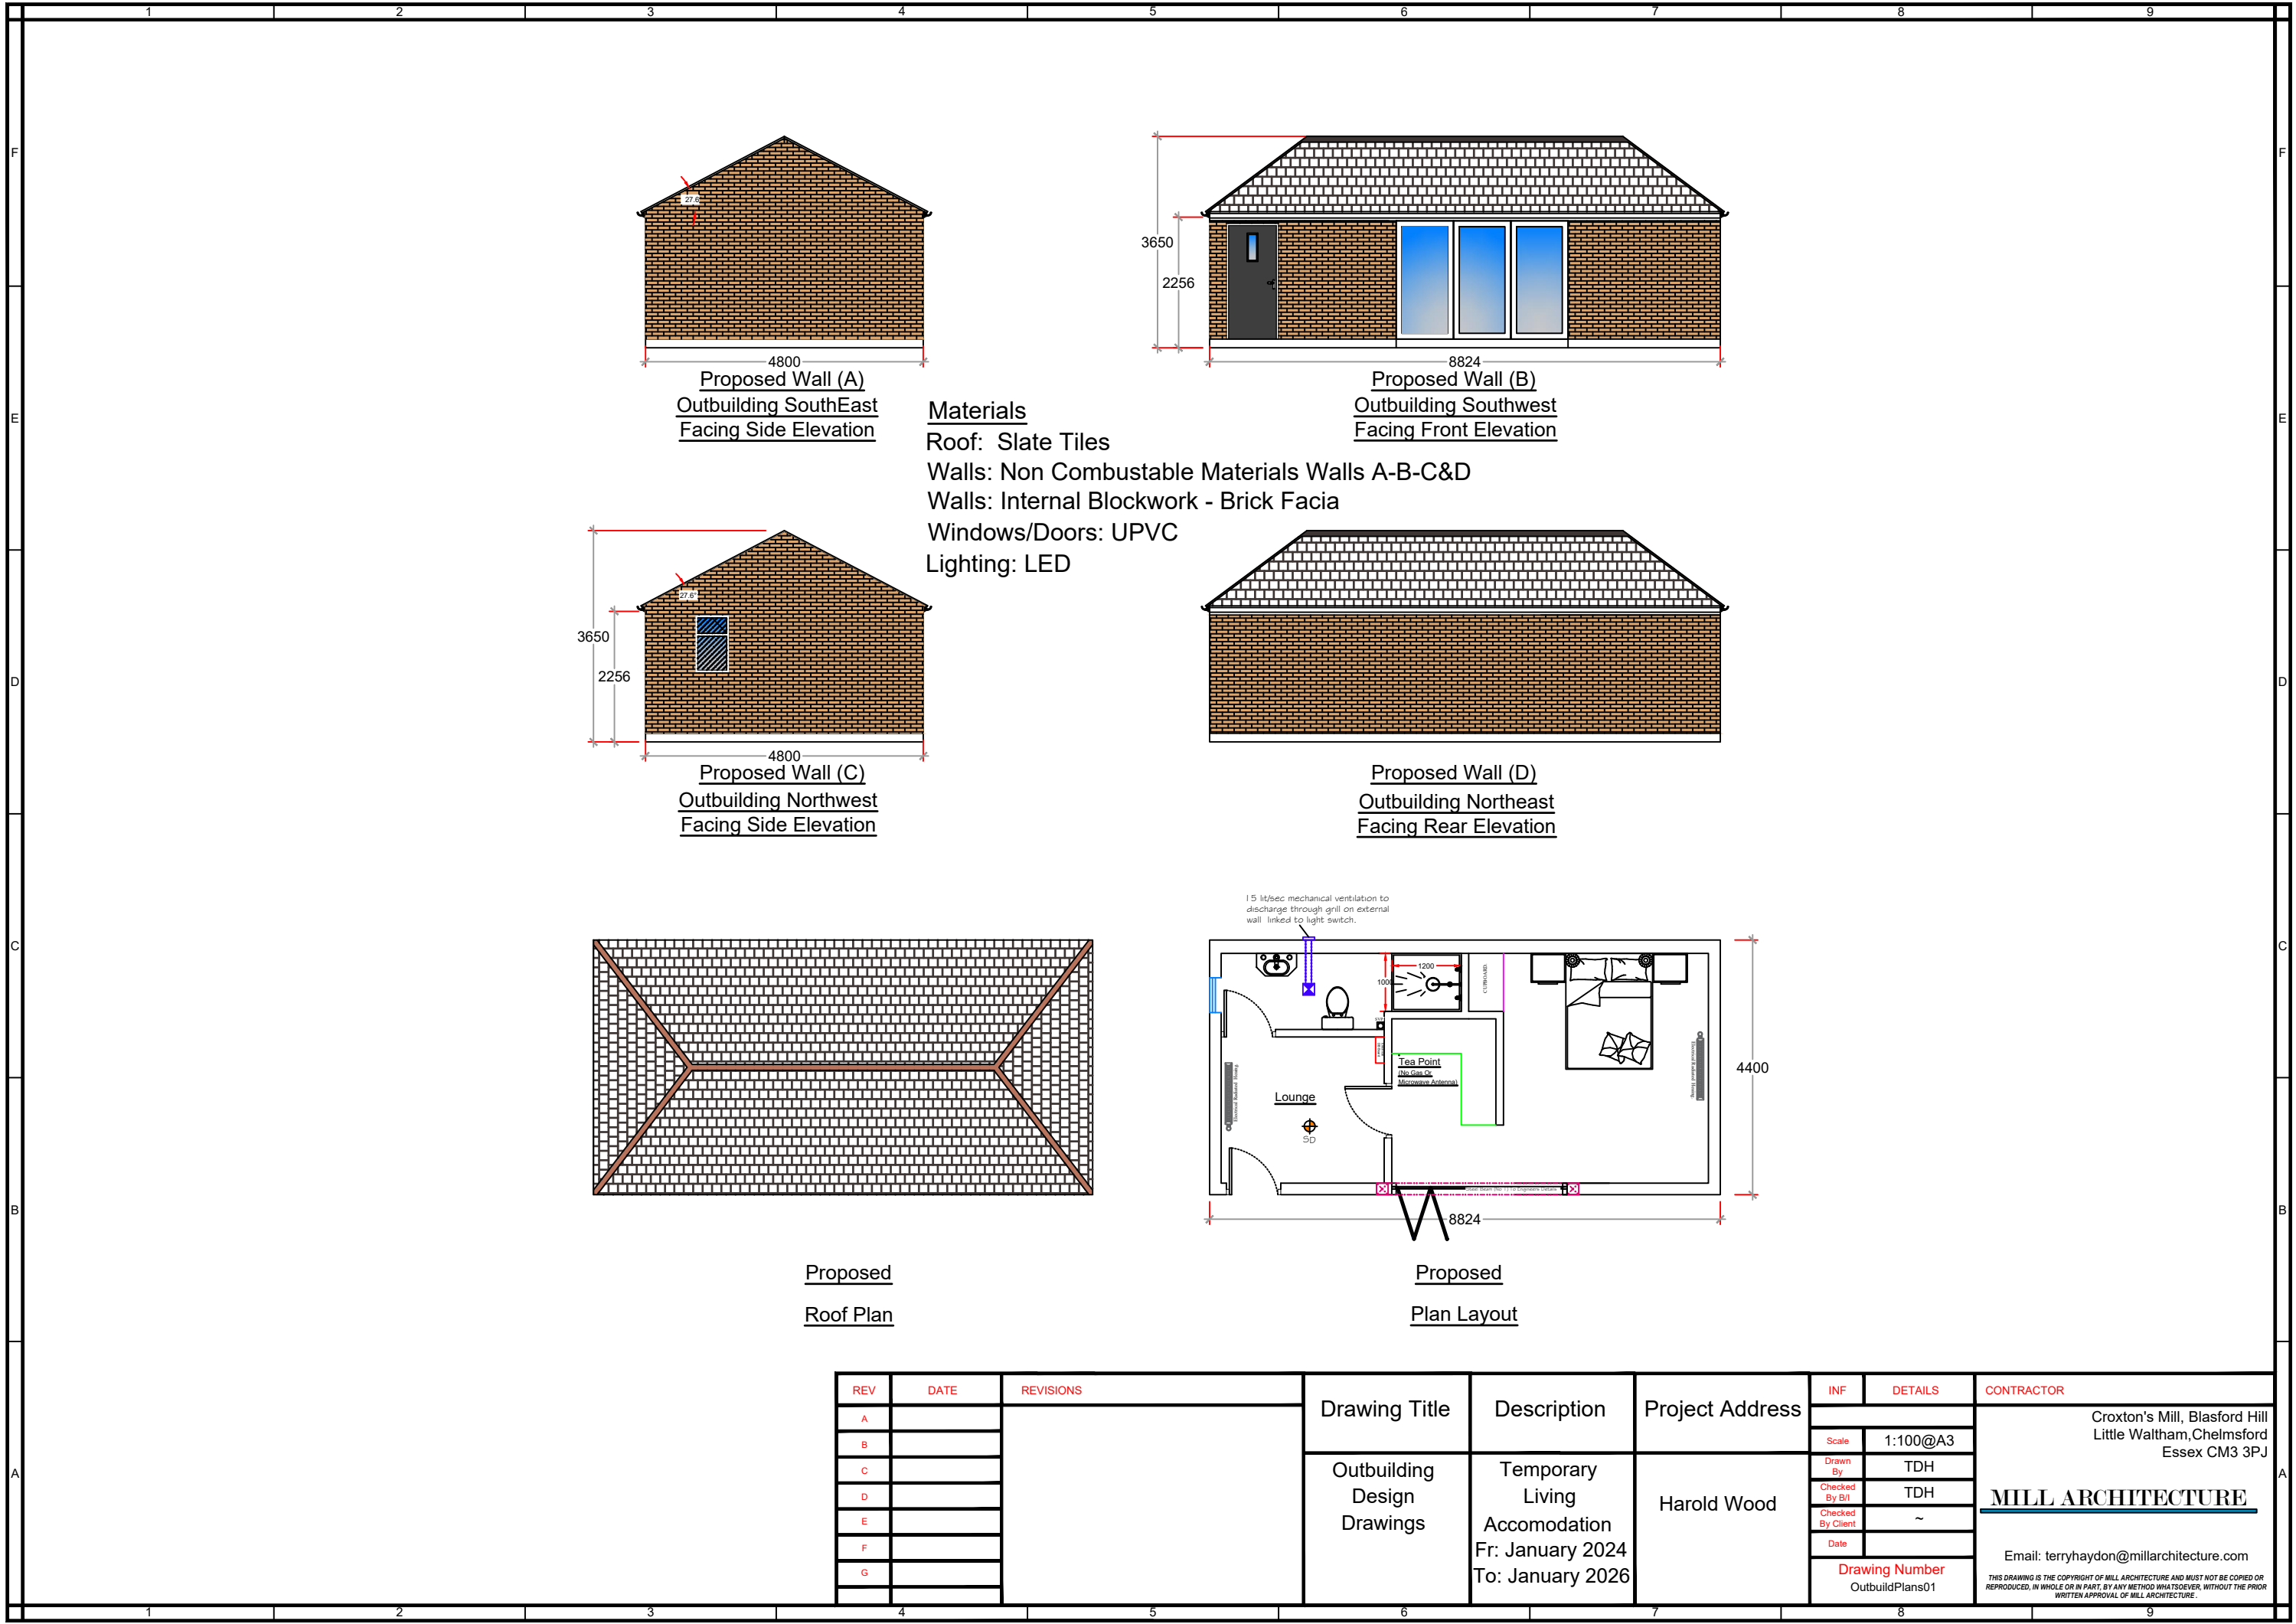

Proposed Wall (A)
Outbuilding SouthEast
Facing Side Elevation

Proposed Wall (B)
Outbuilding Southwest
Facing Front Elevation

Proposed Wall (C)
Outbuilding Northwest
Facing Side Elevation


Proposed Wall (D)
Outbuilding Northeast
Facing Rear Elevation

Proposed
Roof Plan


Proposed
Plan Layout

Materials
Roof: Slate Tiles
Walls: Non Combustable Materials Walls A-B-C&D
Walls: Internal Blockwork - Brick Facia
Windows/Doors: UPVC
Lighting: LED

REV	DATE	REVISIONS	Drawing Title	Description	Project Address	INF	DETAILS	CONTRACTOR
A								
B								
C								
D								
E								
F								
G								
			Outbuilding Design Drawings	Temporary Living Accomodation Fr: January 2024 To: January 2026	Harold Wood	Scale	1:100@A3	Croxtan's Mill, Blasford Hill Little Waltham, Chelmsford Essex CM3 3PJ MILL ARCHITECTURE Email: terryhaydon@millarchitecture.com THIS DRAWING IS THE COPYRIGHT OF MILL ARCHITECTURE AND MUST NOT BE COPIED OR REPRODUCED, IN WHOLE OR IN PART, BY ANY METHOD WHATSOEVER, WITHOUT THE PRIOR WRITTEN APPROVAL OF MILL ARCHITECTURE.
						Drawn By	TDH	
						Checked By B/I	TDH	
						Checked By Client	~	
						Date		
						Drawing Number	OutbuildPlans01	

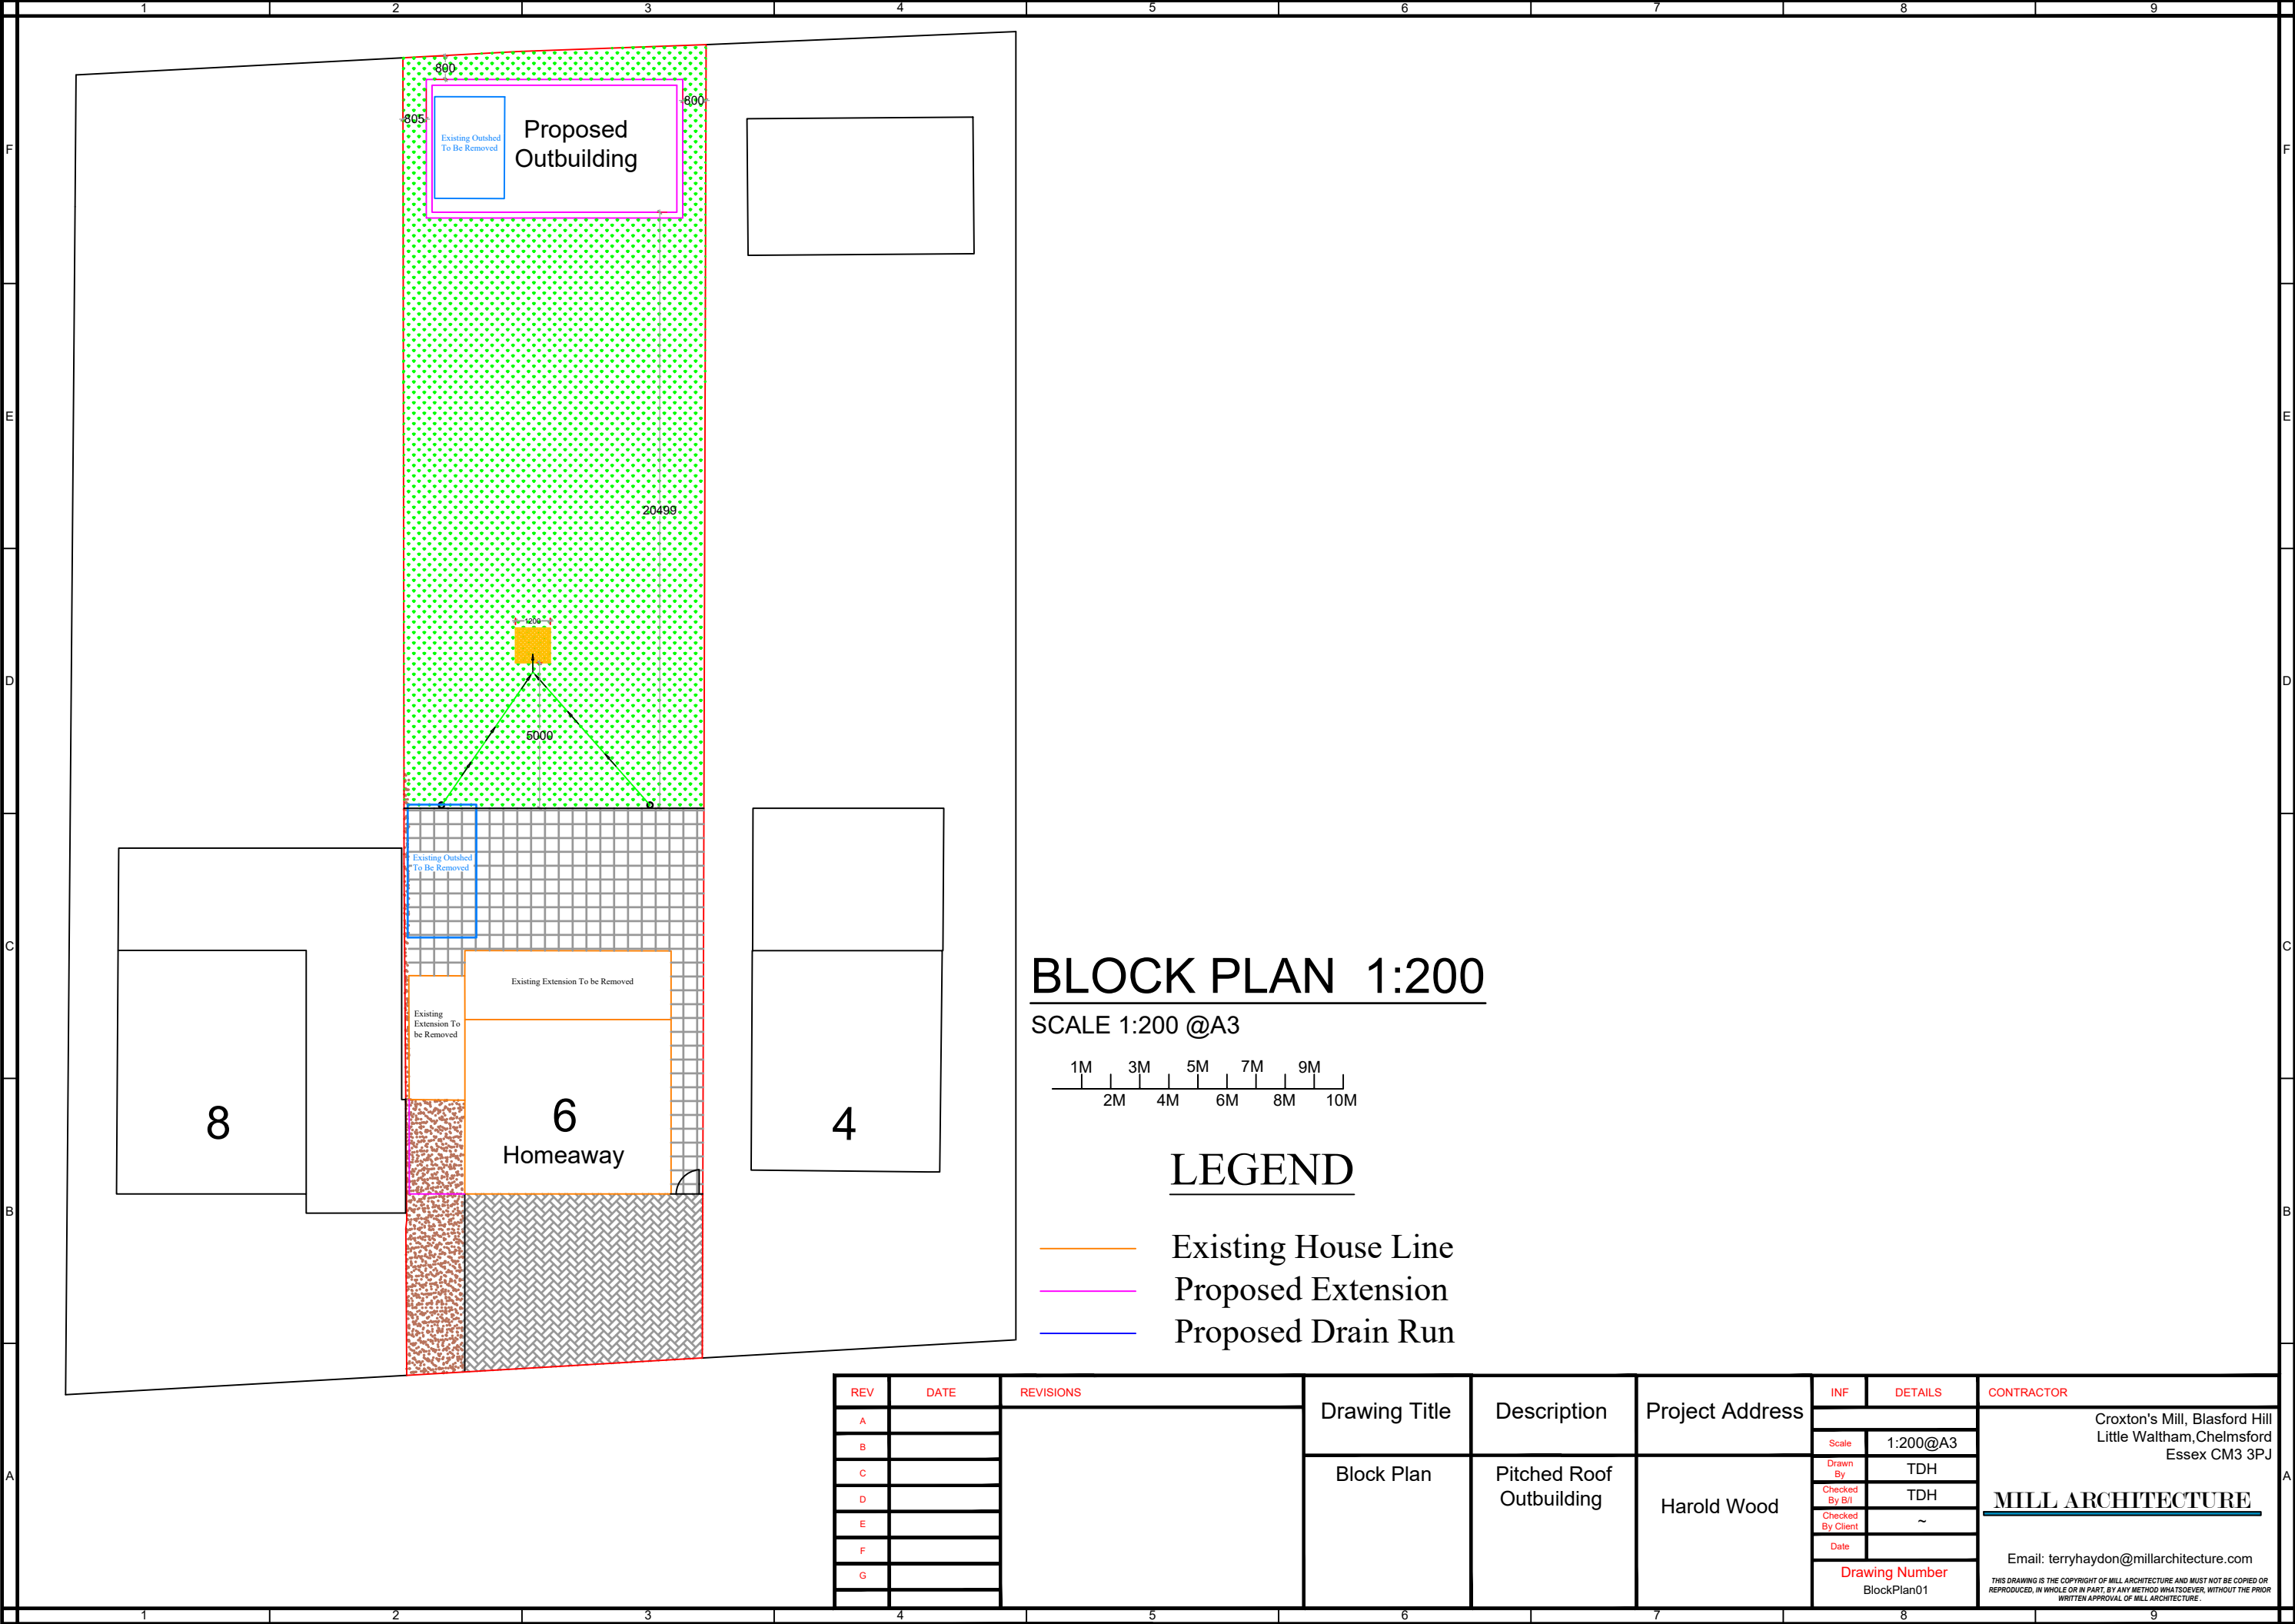

SCALE 1:200 @A3

 

LEGEND

- Existing House Line
 Proposed Extension
 Proposed Drain Run

REV		DATE	REVISIONS	Drawing Title	Description	Project Address	INF	DETAILS	CONTRACTOR
A							Scale	1:200@A3	
B				Block Plan	Pitched Roof Outbuilding	Harold Wood	Drawn By	TDH	Croxton's Mill, Blasford Hill Little Waltham, Chelmsford Essex CM3 3PJ <u>MILL ARCHITECTURE</u> Email: terryhaydon@millarchitecture.com THIS DRAWING IS THE COPYRIGHT OF MILL ARCHITECTURE AND MUST NOT BE COPIED OR REPRODUCED, IN WHOLE OR IN PART, BY ANY METHOD WHATSOEVER, WITHOUT THE PRIOR WRITTEN APPROVAL OF MILL ARCHITECTS LTD.
C							Checked By B/I	TDH	
D							Checked By Client	~	
E							Date		
F							Drawing Number		
G				BlockPlan01					