


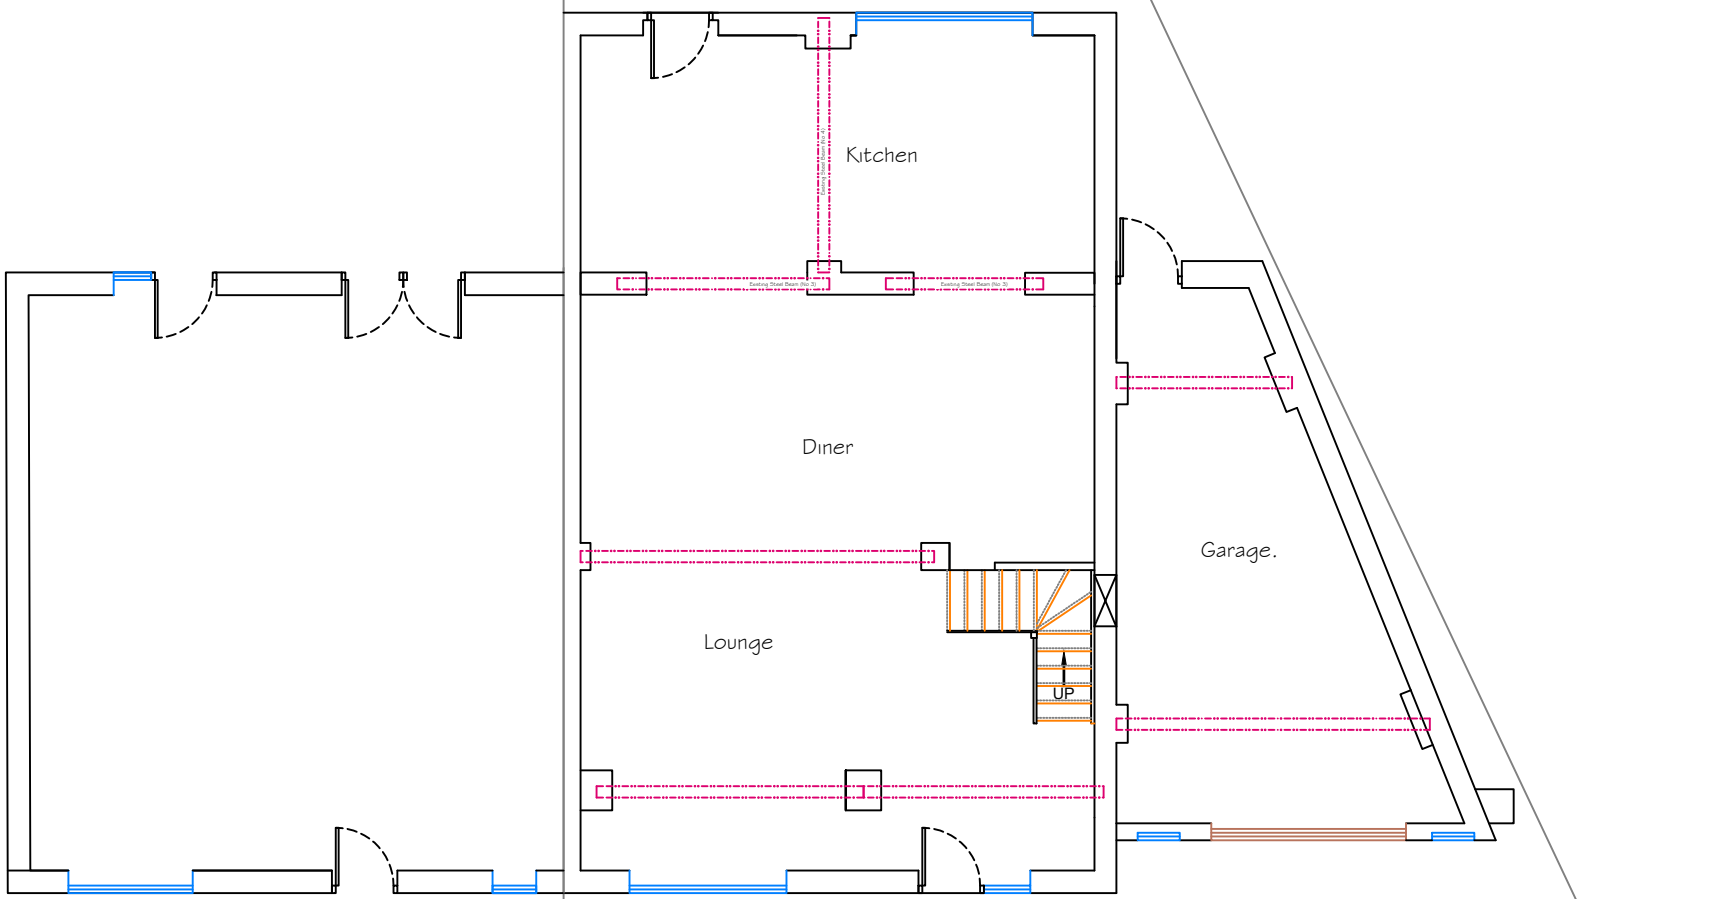


No 7


Existing Ground Floor Plan

EXISTING PLANS

SCALE 1:100@A3

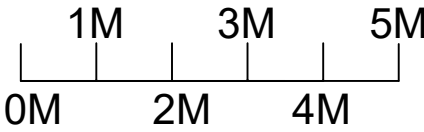


REV	DATE	REVISIONS	Drawing Title	Description	Project Address	INF	DETAILS	CONTRACTOR
A			Existing Ground Floor Plan	Demolish Existing Side Extension. Build Side & Porch Extensions	Aveley			SX - ARCHITECTURE THIS DRAWING IS THE COPYRIGHT OF SX-ARCHITECTURE AND MUST NOT BE COPIED OR REPRODUCED, IN WHOLE OR IN PART, BY ANY METHOD WHATSOEVER, WITHOUT THE PRIOR WRITTEN APPROVAL OF SX-ARCHITECTURE.
B						Scale	1:100@A3	
C						Drawn By	TDH	
D						Checked By B/I	TDH	
E						Checked By Client	~	
F						Date		
G						Drawing Number		
						ExistGFPln01		

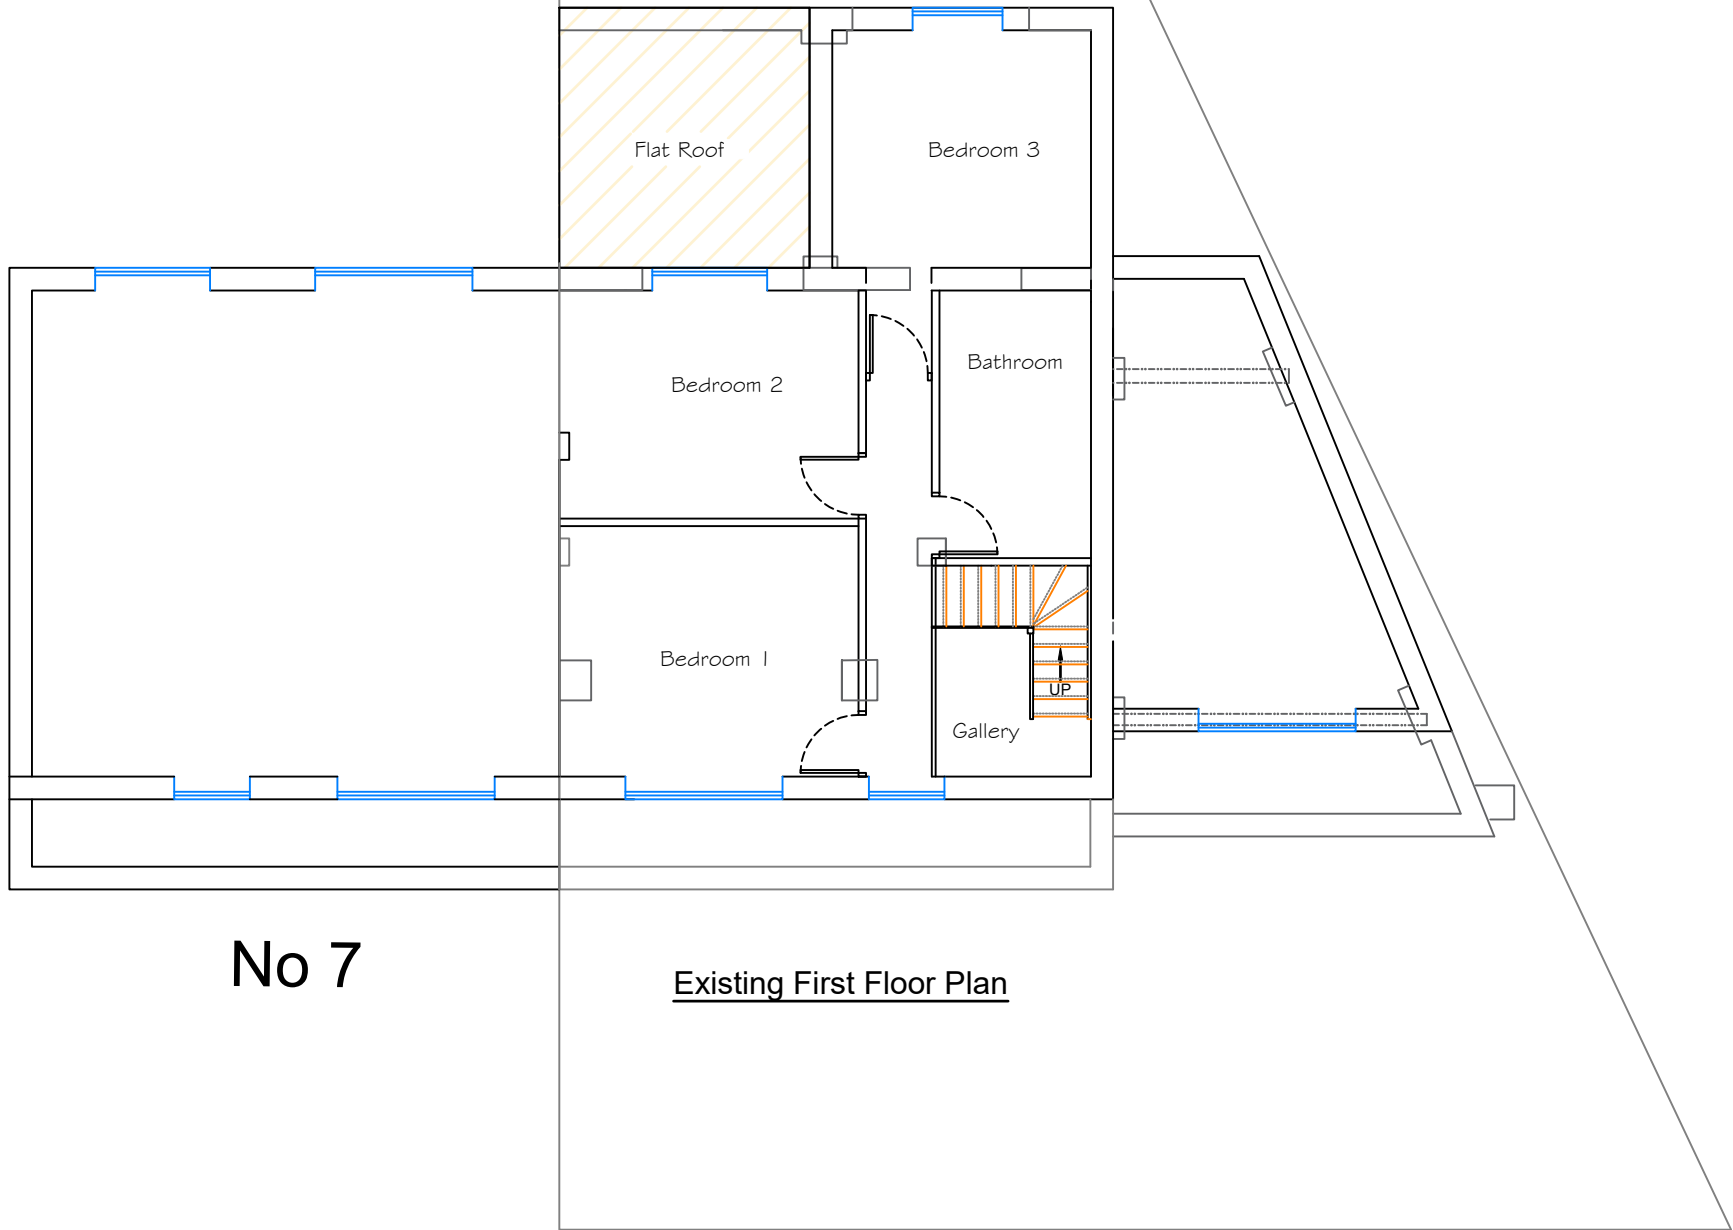



EXISTING PLANS

SCALE 1:100@A3

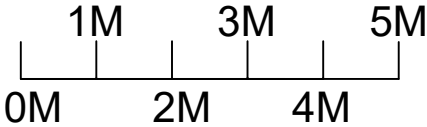

REV	DATE	REVISIONS	Drawing Title	Description	Project Address	INF	DETAILS	CONTRACTOR
A			Existing First Floor Plan	Demolish Existing Side Extension. Build Side & Porch Extensions	Aveley	Scale	1:100@A3	SX - ARCHITECTURE THIS DRAWING IS THE COPYRIGHT OF SX-ARCHITECTURE AND MUST NOT BE COPIED OR REPRODUCED, IN WHOLE OR IN PART, BY ANY METHOD WHATSOEVER, WITHOUT THE PRIOR WRITTEN APPROVAL OF SX-ARCHITECTURE.
B						Drawn By	TDH	
C						Checked By B/I	TDH	
D						Checked By Client	~	
E						Date		
F						Drawing Number	ExistFFPIn01	
G								

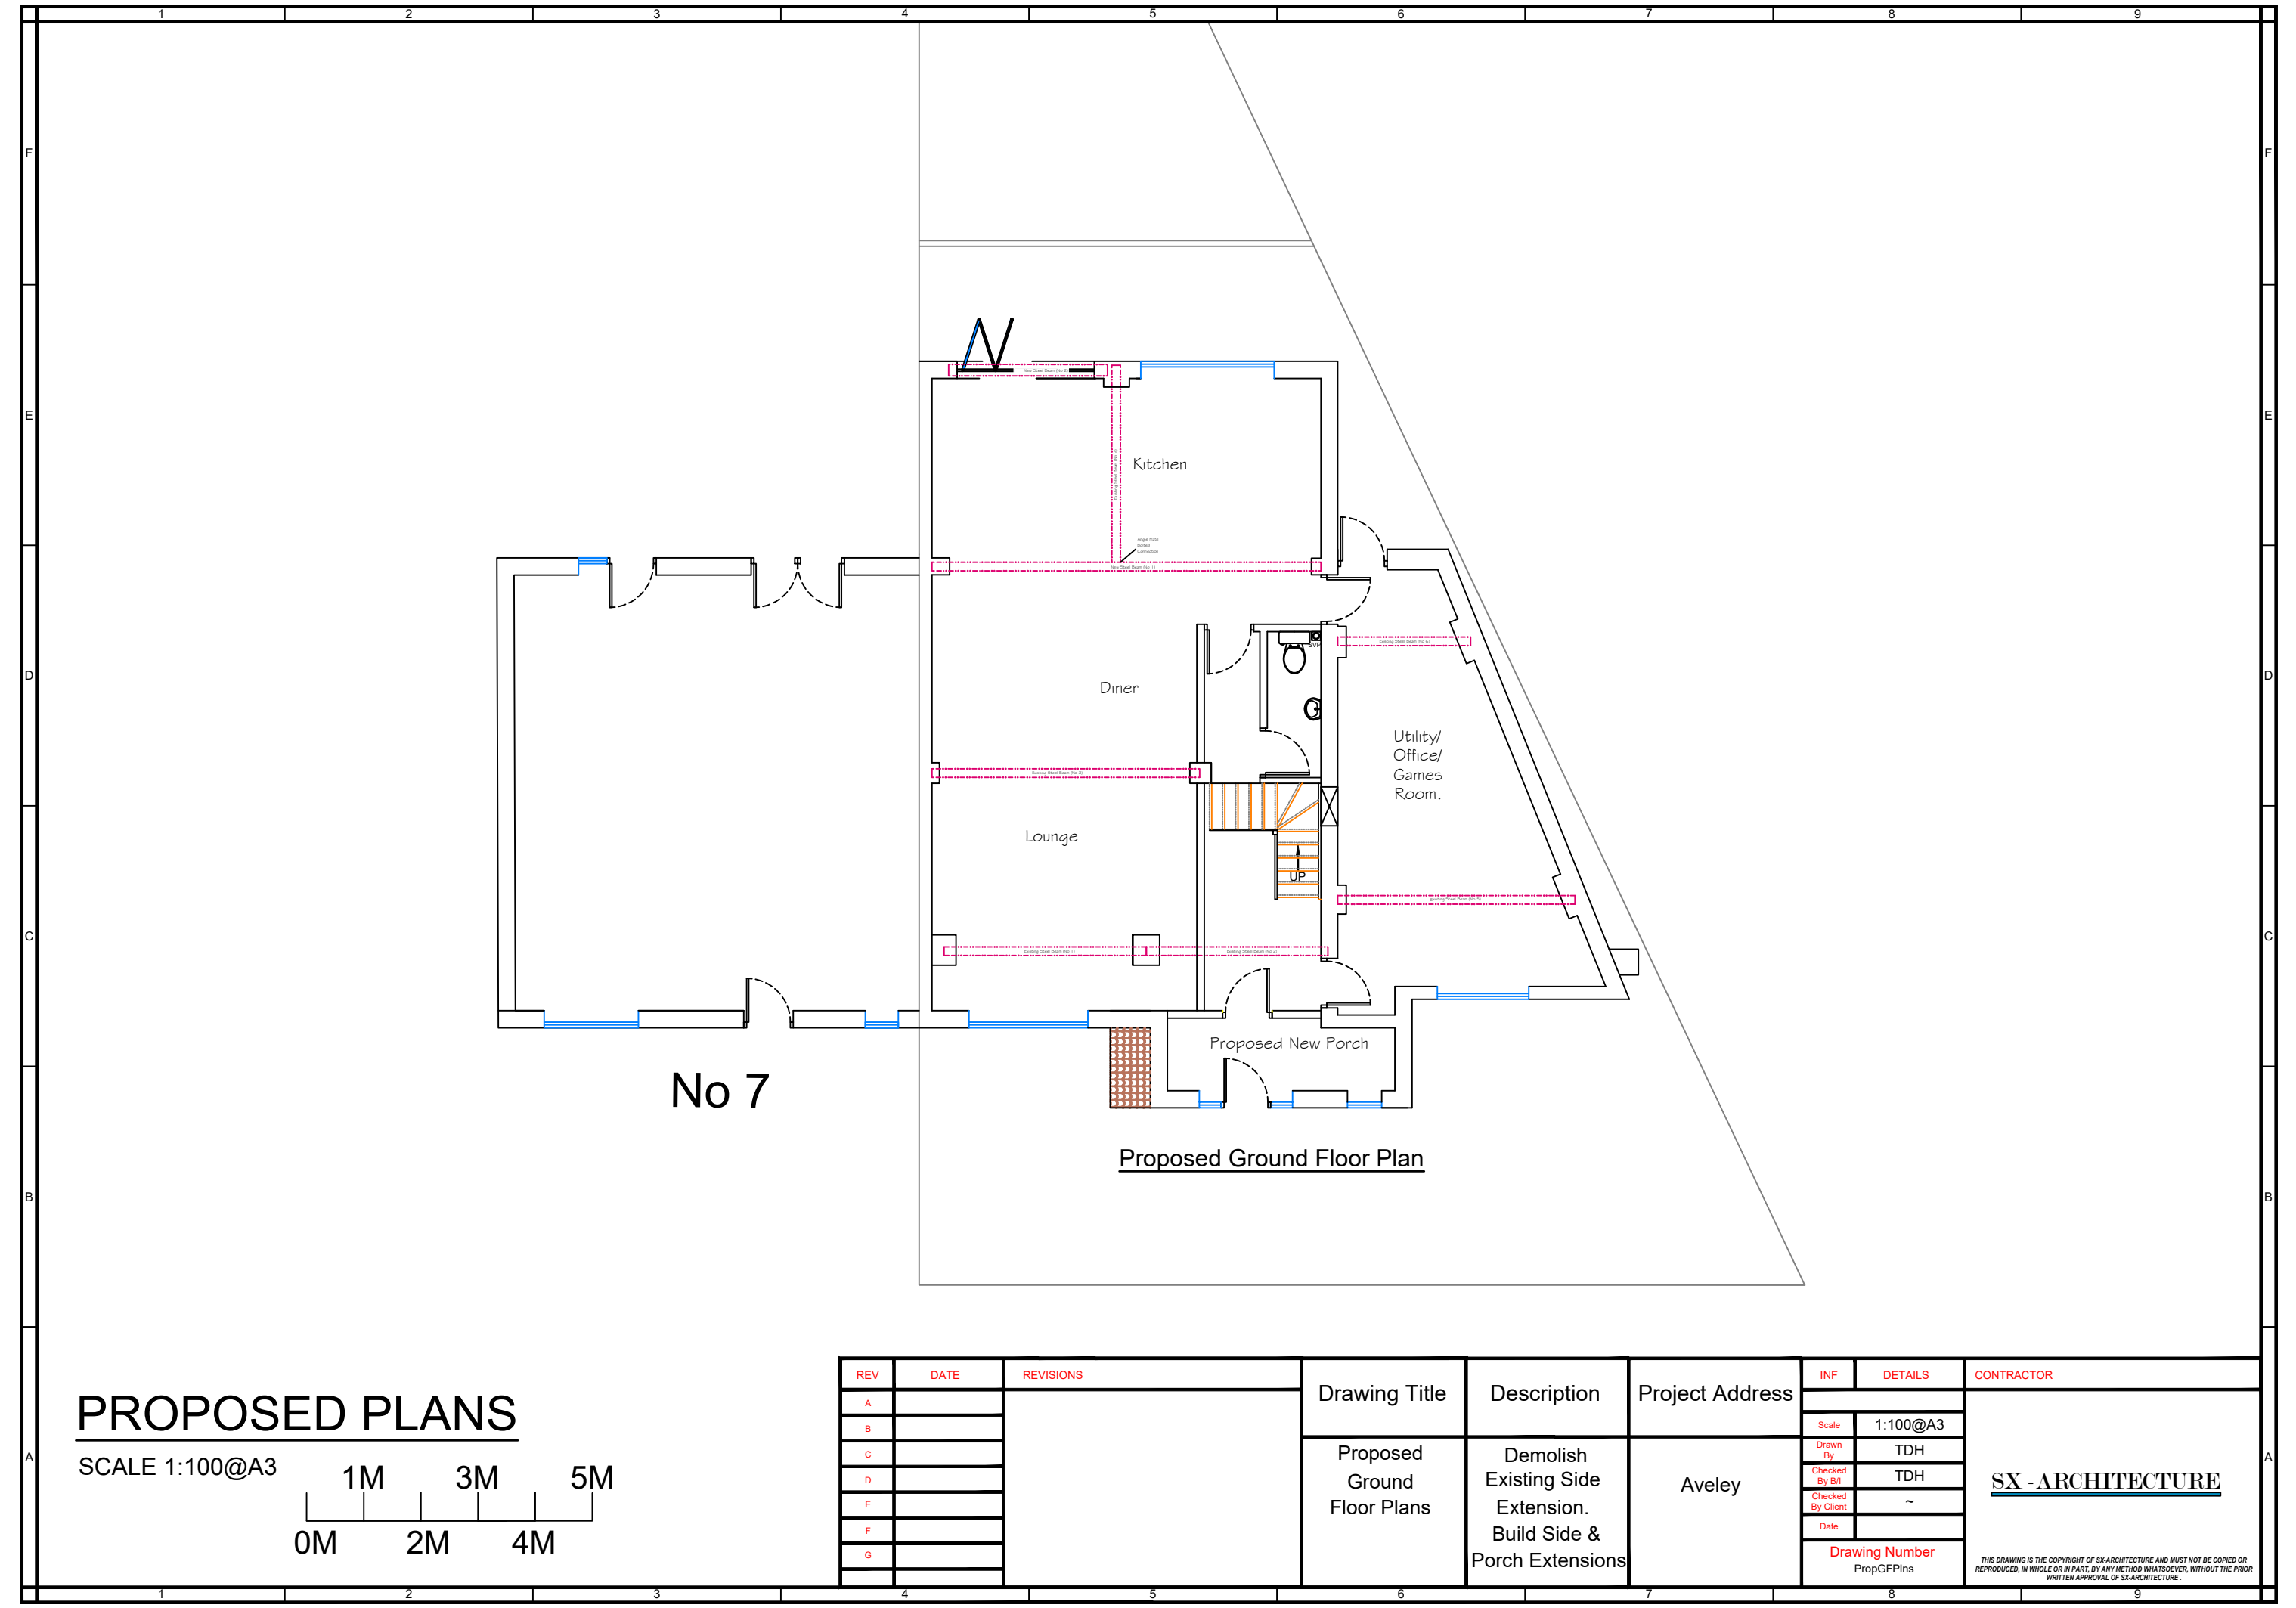


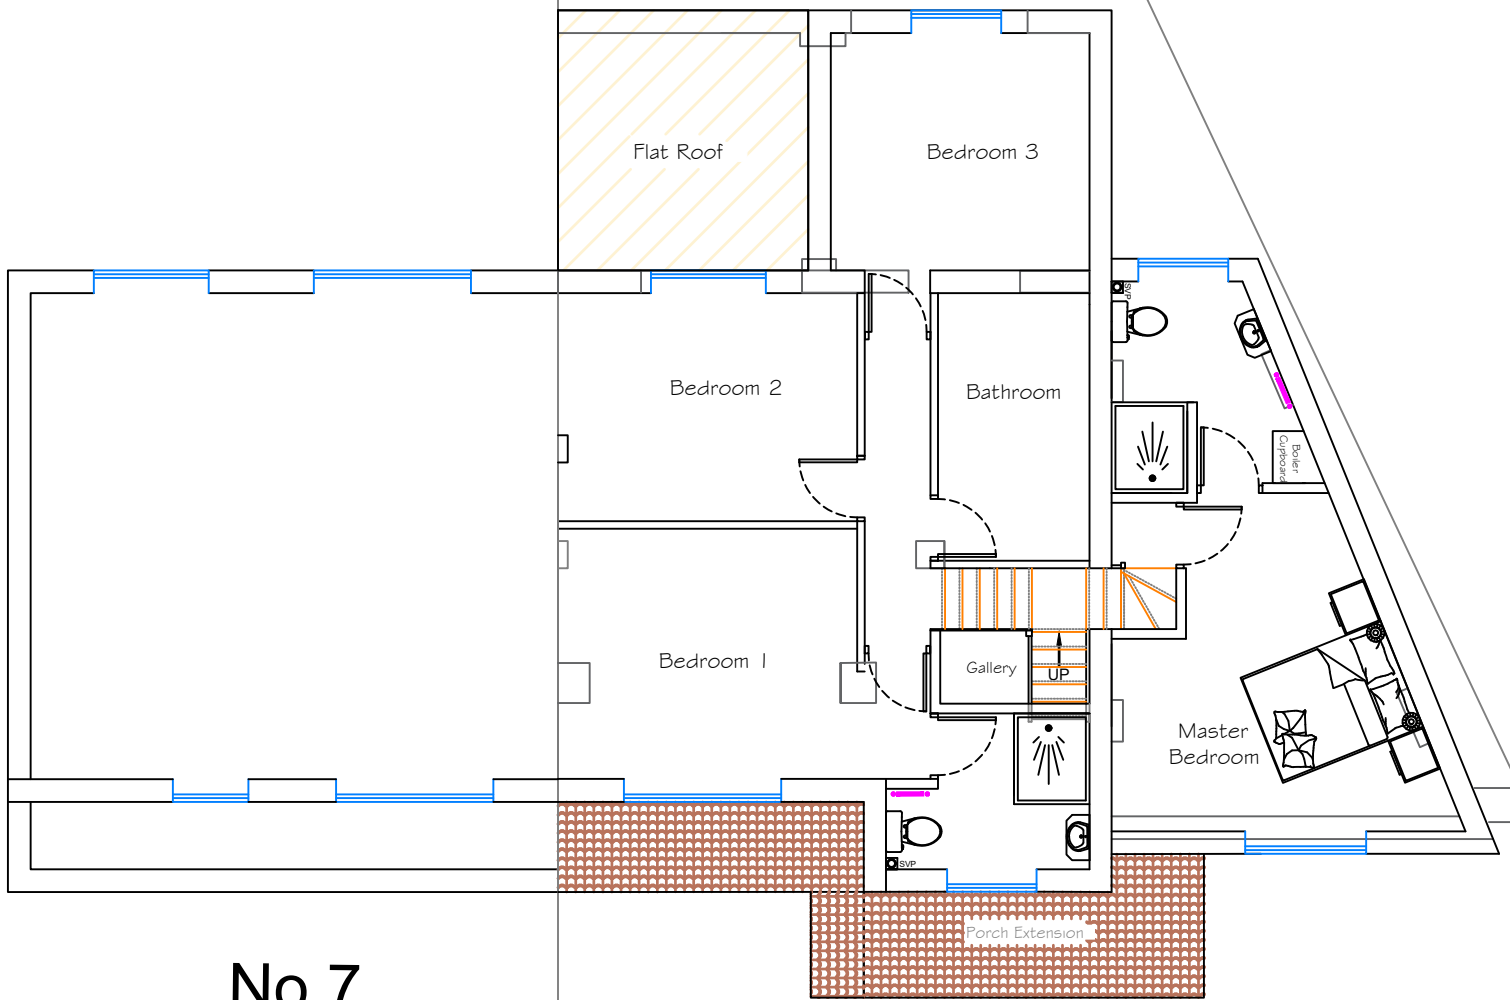

No 7

Proposed First Floor Plan


PROPOSED PLANS

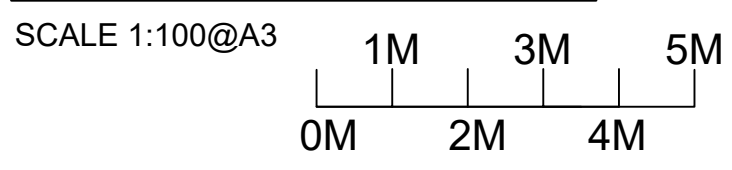

REV	DATE	REVISIONS
A		
B		
C		
D		
E		
F		
G		


Drawing Title	Description	Project Address
Proposed First Floor Plans	Demolish Existing Side Extension. Build Side & Porch Extensions	Aveley

INF	DETAILS	CONTRACTOR
Scale	1:100@A3	
Drawn By	TDH	
Checked By B/I	TDH	
Checked By Client	~	
Date		
Drawing Number PropPlns01		<u>SX - ARCHITECTURE</u>
THIS DRAWING IS THE COPYRIGHT OF SX-ARCHITECTURE AND MUST NOT BE COPIED OR REPRODUCED, IN WHOLE OR IN PART, BY ANY METHOD WHATSOEVER, WITHOUT THE PRIOR WRITTEN APPROVAL OF SX-ARCHITECTURE.		

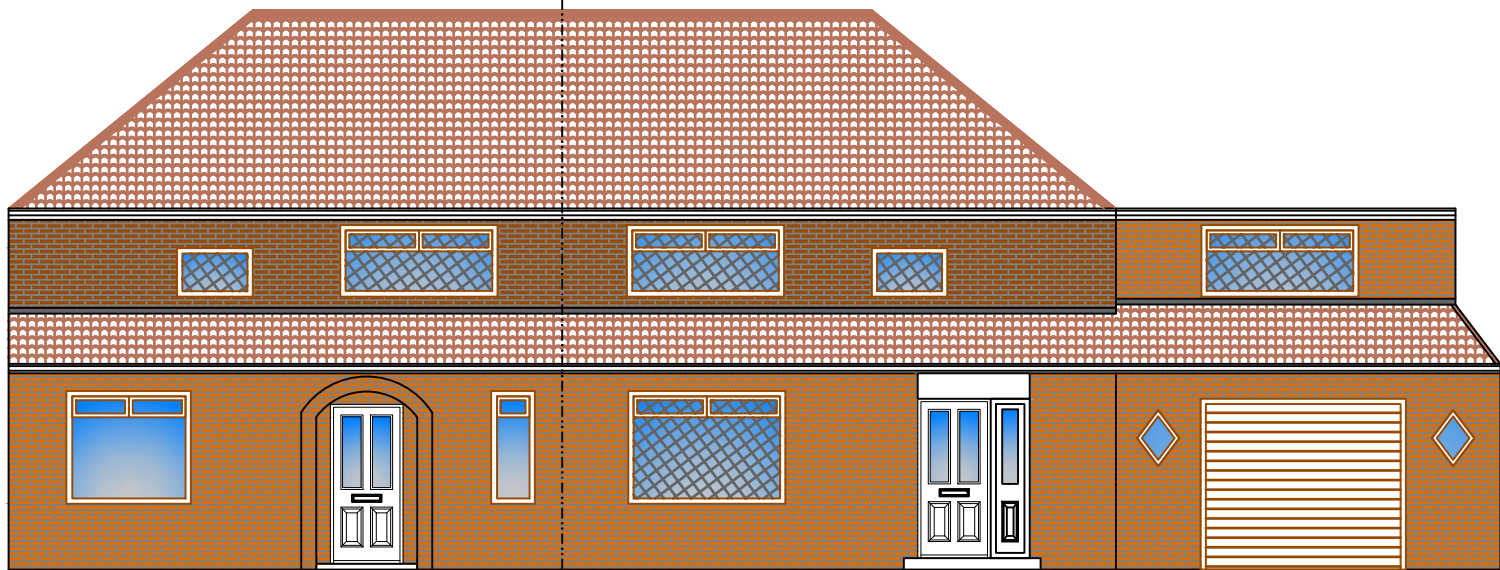

No 7 Perry Way


Existing - North Facing Front Elevation

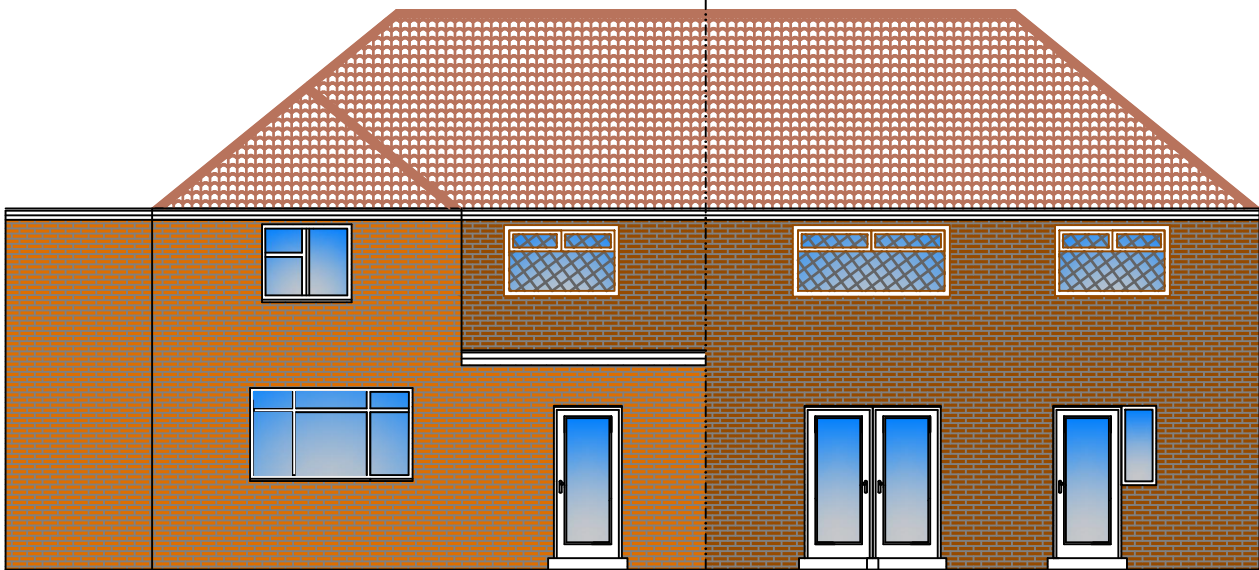


Existing South Facing Rear Elevation

No 7 Perry Way

Existing Elevations

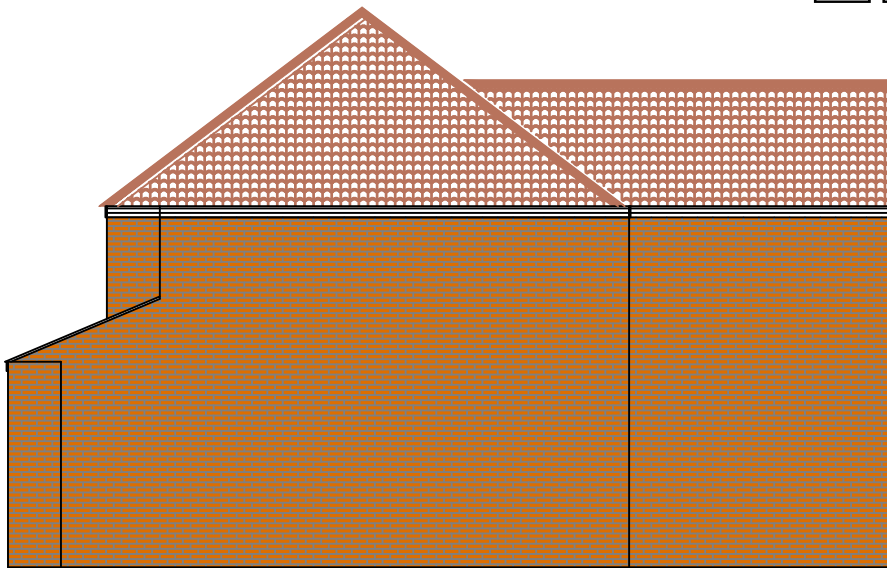


Existing - West Facing Side Elevation

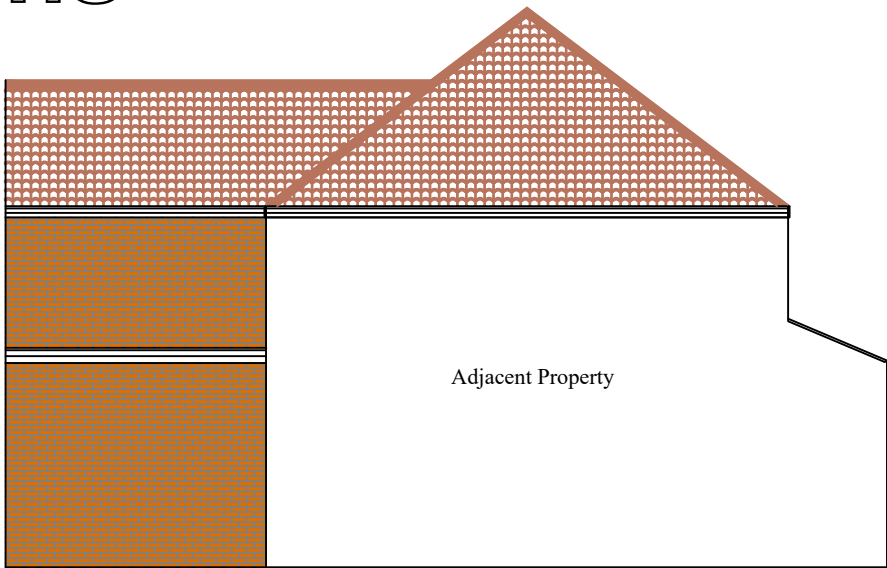


Existing - East Facing Side Elevation

EXISTING ELEVATIONS

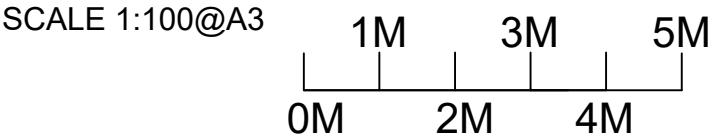


REV	DATE	REVISIONS	Drawing Title	Description	Project Address	INF	DETAILS	CONTRACTOR
A			Existing Elevations	Demolish Existing Side Extension. Build Side & Porch Extensions	Aveley	Scale	1:100@A3	SX - ARCHITECTURE THIS DRAWING IS THE COPYRIGHT OF SX-ARCHITECTURE AND MUST NOT BE COPIED OR REPRODUCED, IN WHOLE OR IN PART, BY ANY METHOD WHATSOEVER, WITHOUT THE PRIOR WRITTEN APPROVAL OF SX-ARCHITECTURE.
B						Drawn By	TDH	
C						Checked By B/I	TDH	
D						Checked By Client	~	
E						Date		
F						Drawing Number	ExistElev01	
G								

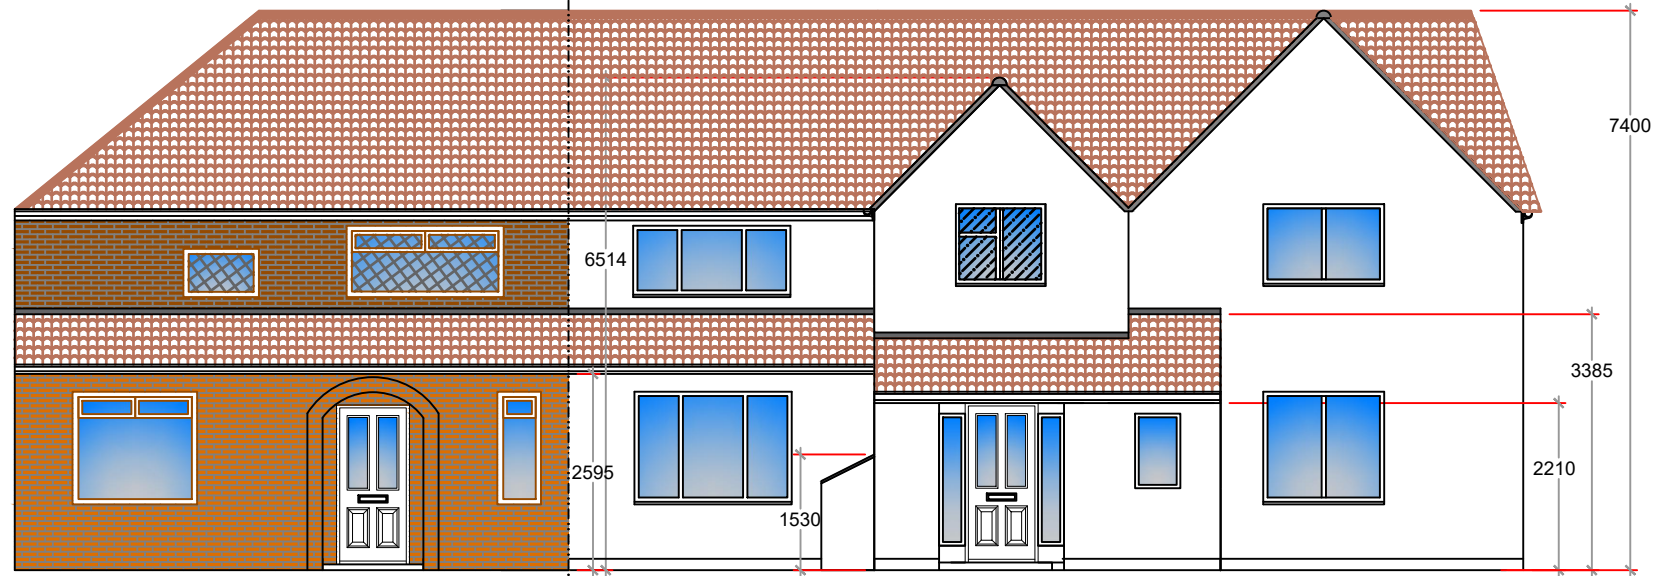


No 7 Perry Way

Proposed - North Facing Front Elevation

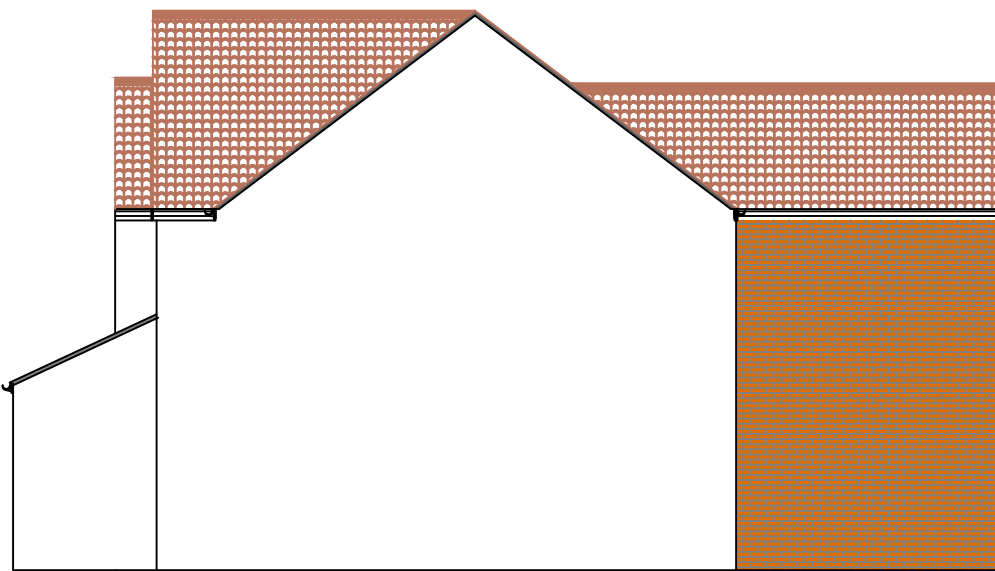


Proposed - West Facing Side Elevation

Proposed Elevations

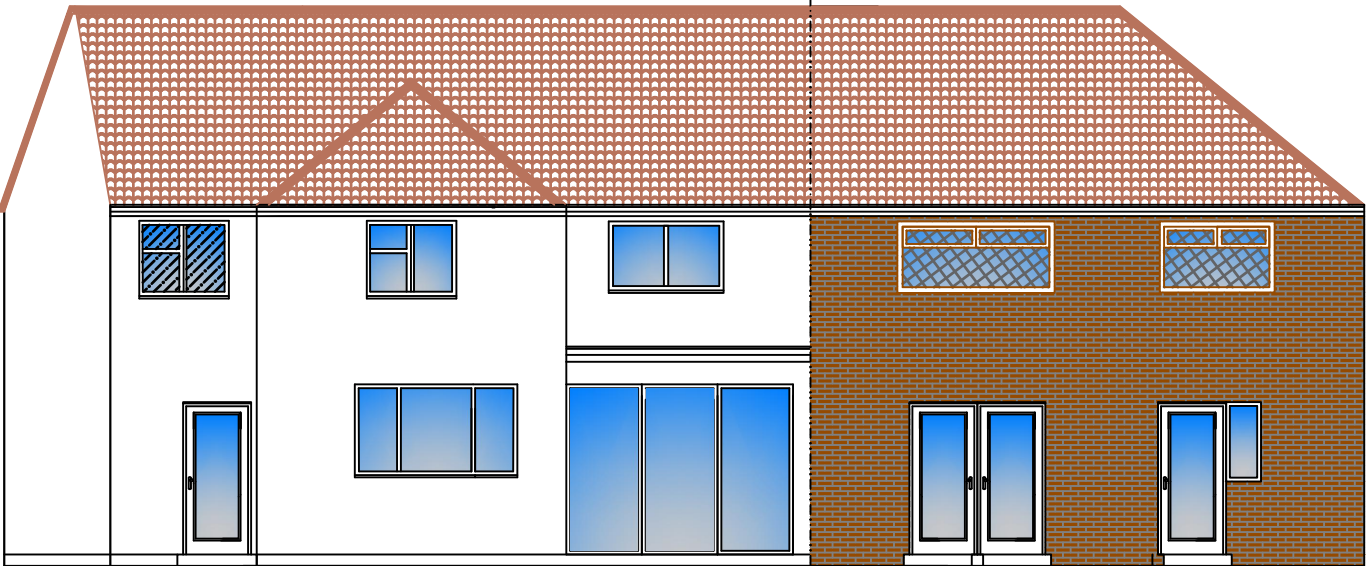


Proposed South Facing Rear Elevation

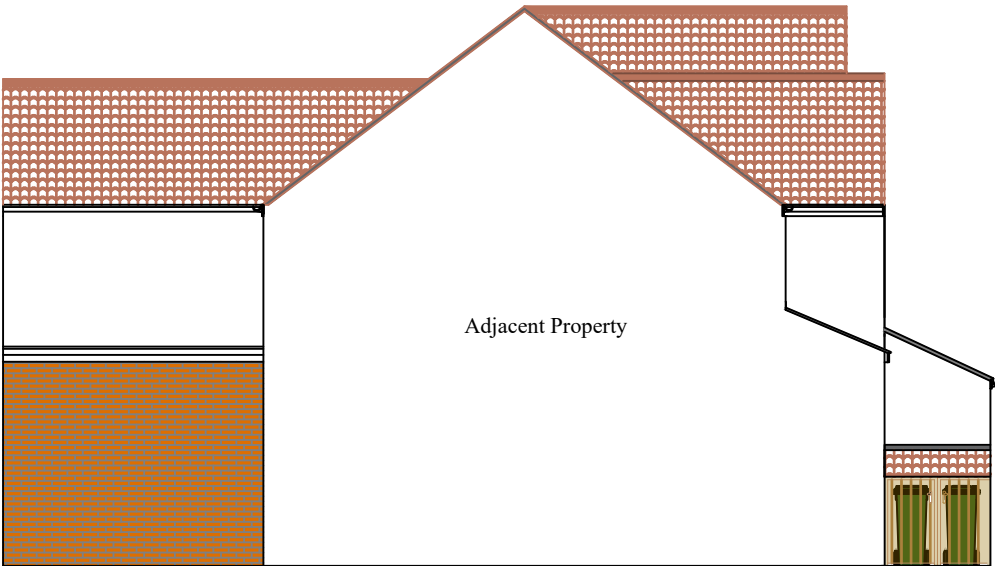


Proposed - East Facing Side Elevation

PROPOSED ELEVATIONS

SCALE 1:100@A3

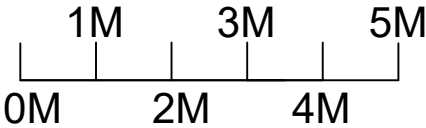

REV	DATE	REVISIONS	Drawing Title	Description	Project Address	INF	DETAILS	CONTRACTOR
A			Proposed Elevations	Demolish Existing Side Extension. Build Side & Porch Extensions	Aveley	Scale	1:100@A3	SX - ARCHITECTURE THIS DRAWING IS THE COPYRIGHT OF SX-ARCHITECTURE AND MUST NOT BE COPIED OR REPRODUCED, IN WHOLE OR IN PART, BY ANY METHOD WHATSOEVER, WITHOUT THE PRIOR WRITTEN APPROVAL OF SX-ARCHITECTURE.
B						Drawn By	TDH	
C						Checked By B/I	TDH	
D						Checked By Client	~	
E						Date		
F						Drawing Number	PropElev01	
G								

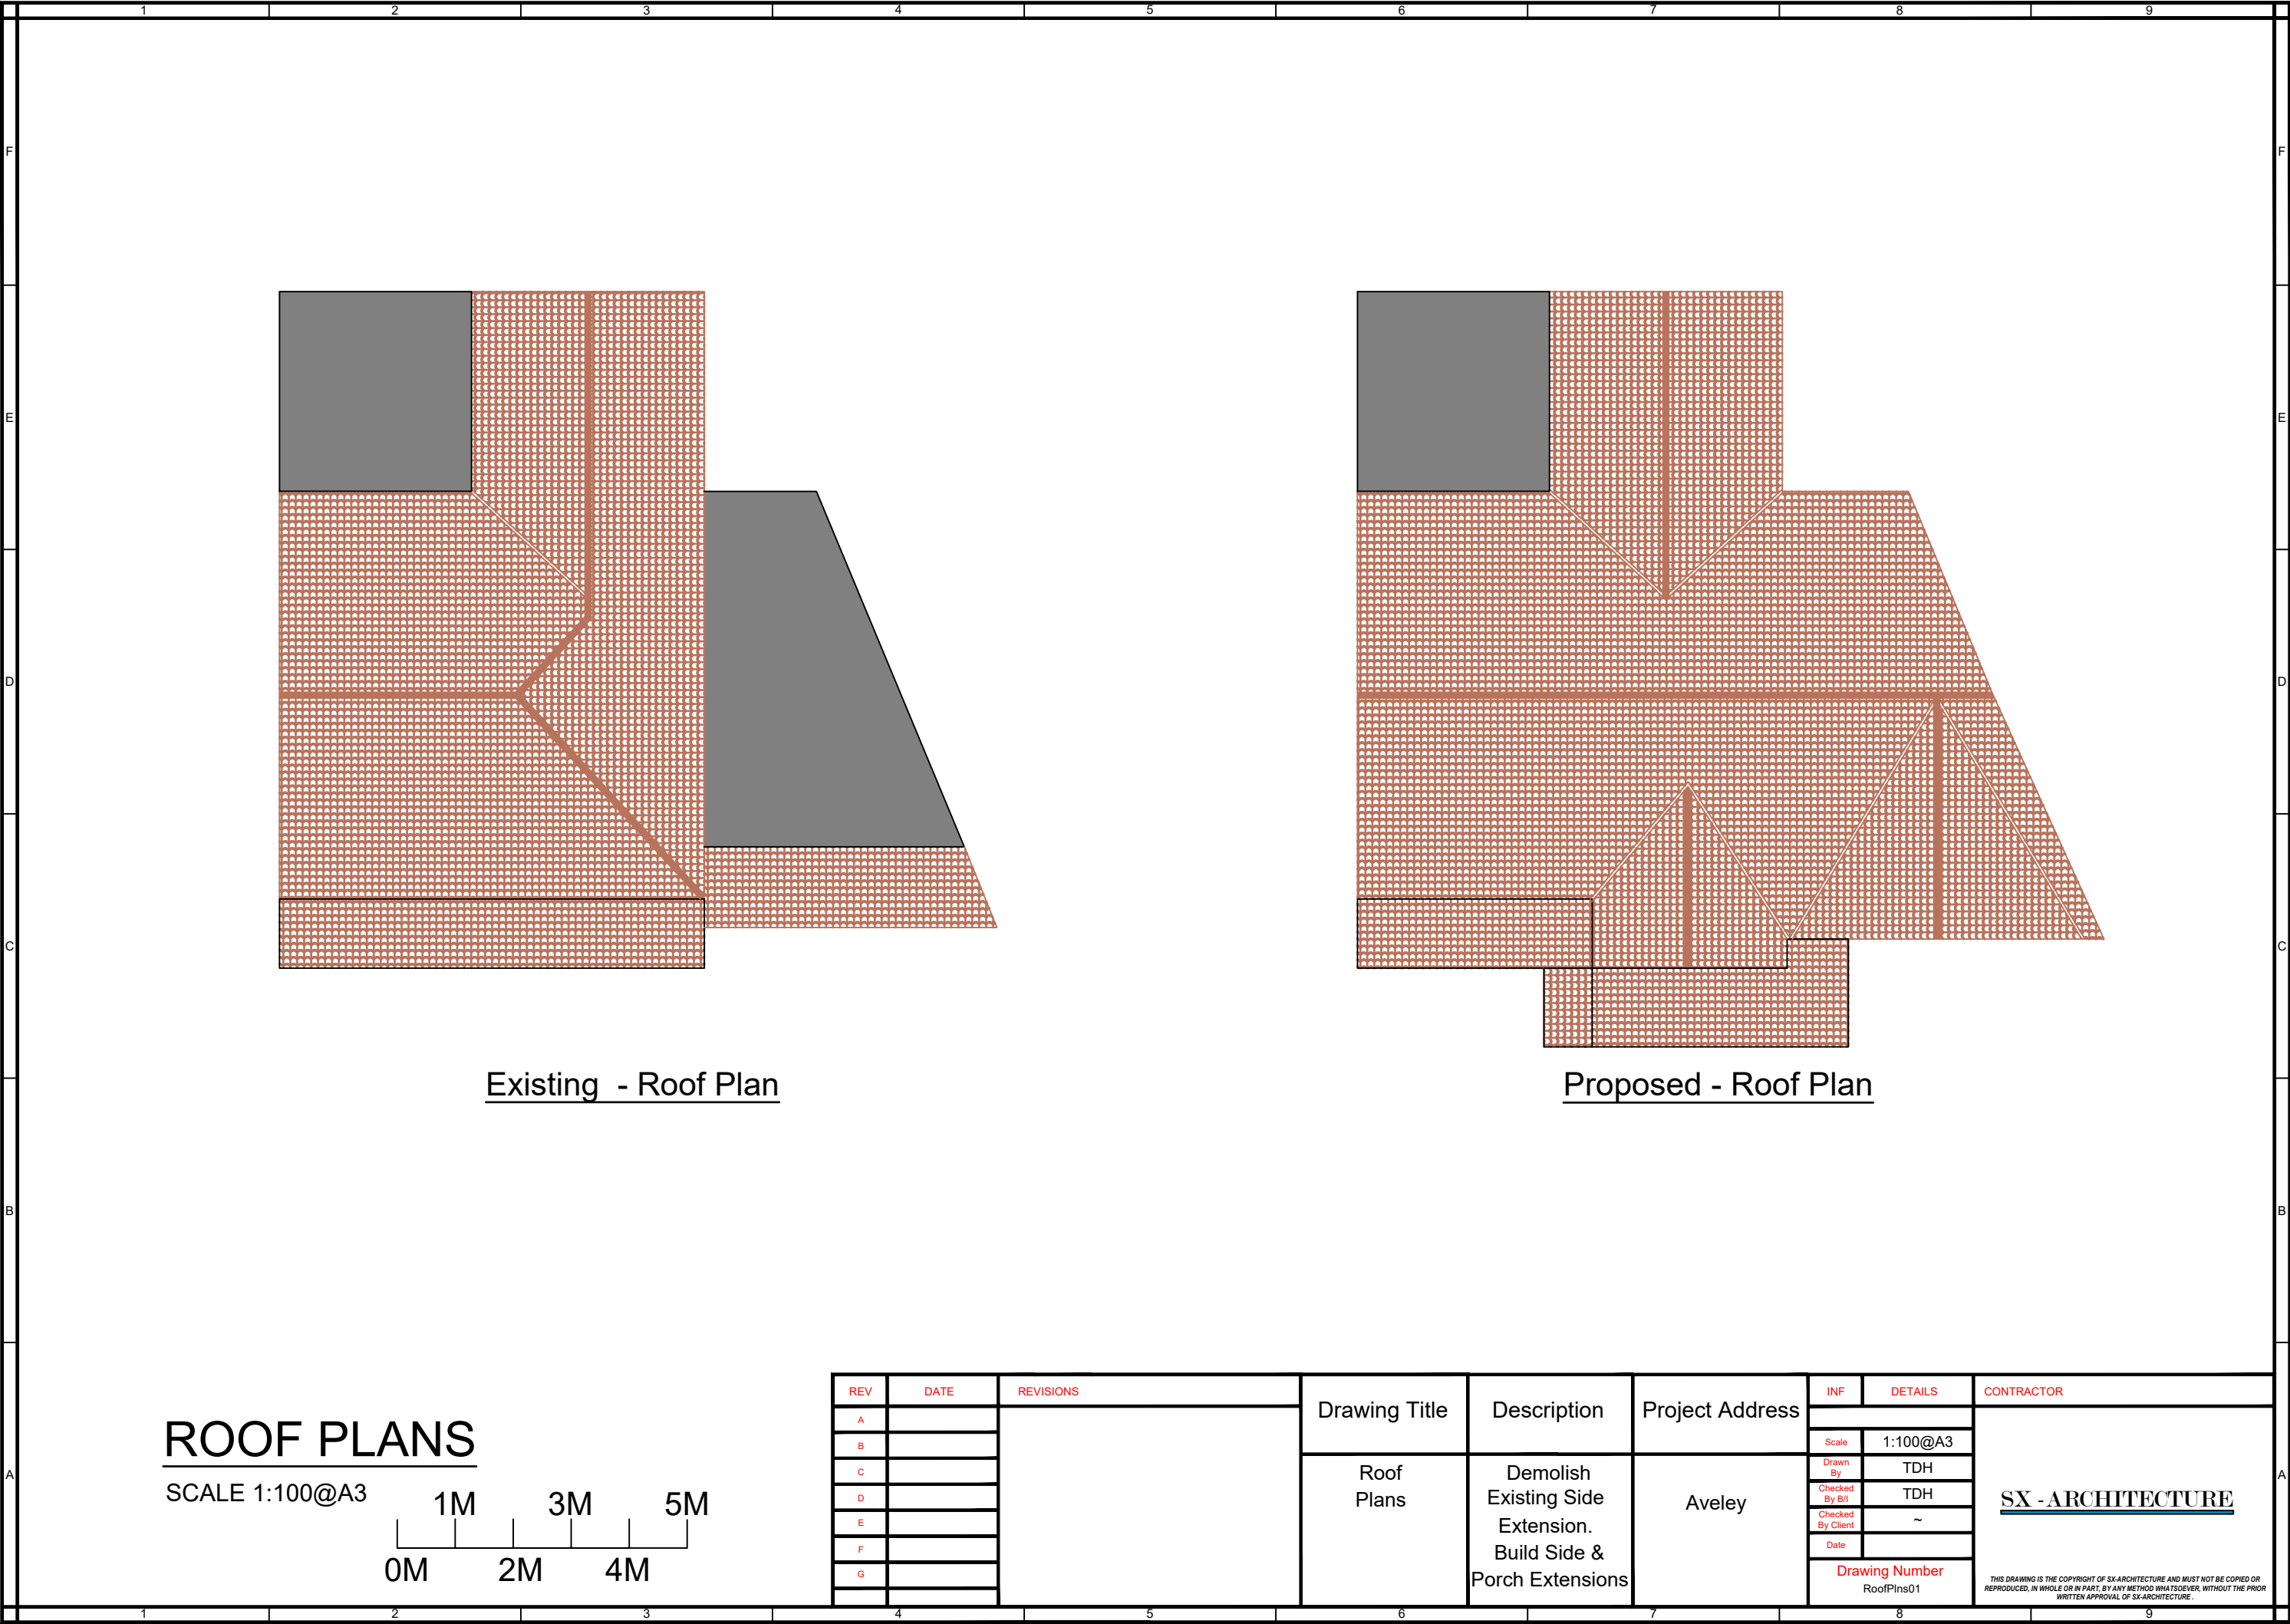


Existing - Roof Plan

Proposed - Roof Plan

ROOF PLANS


SCALE 1:100@A3

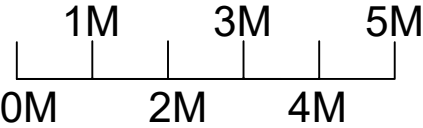

REV	DATE	REVISIONS	Drawing Title	Description	Project Address	INF	DETAILS	CONTRACTOR
A			Roof Plans	Demolish Existing Side Extension. Build Side & Porch Extensions	Aveley			SX - ARCHITECTURE THIS DRAWING IS THE COPYRIGHT OF SX-ARCHITECTURE AND MUST NOT BE COPIED OR REPRODUCED, IN WHOLE OR IN PART, BY ANY METHOD WHATSOEVER, WITHOUT THE PRIOR WRITTEN APPROVAL OF SX-ARCHITECTURE.
B						Scale	1:100@A3	
C						Drawn By	TDH	
D						Checked By B/I	TDH	
E						Checked By Client	~	
F						Date		
G						Drawing Number	RoofPlns01	


BLOCK PLAN 1:500

SCALE 1:500

 

LEGEND

- Existing House Line
- Proposed New Extension
- Existing Drain
- Proposed Drain Run

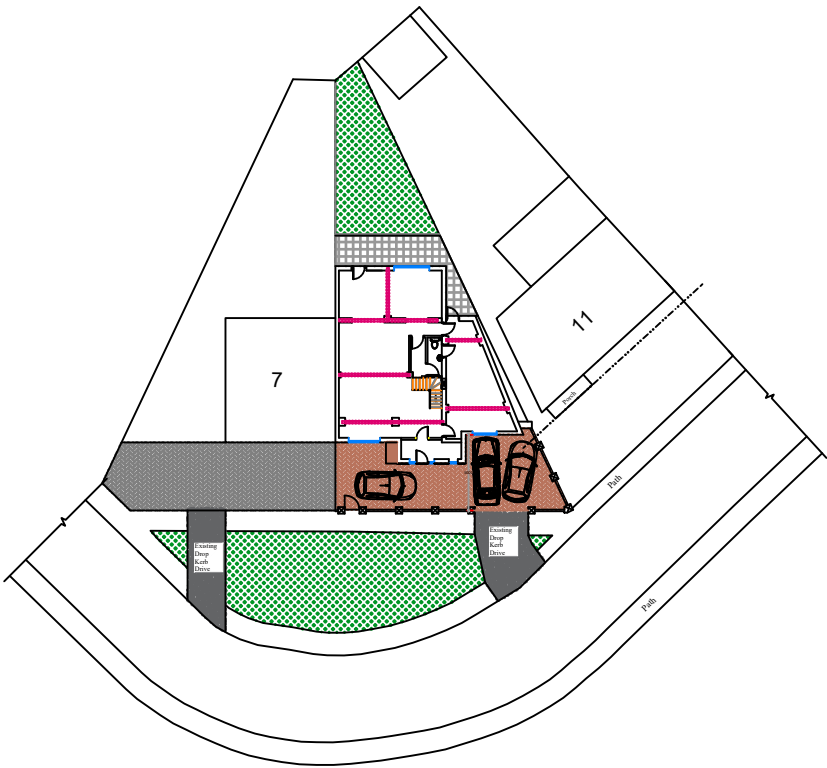


REV	DATE	REVISIONS	Drawing Title	Description	Project Address	INF	DETAILS	CONTRACTOR
A						Scale	1:500@A3	
B						Drawn By	TDH	
C						Checked By B/I	TDH	
D						Checked By Client	~	
E						Date		
F						Drawing Number	Blk&LocPlans01	
G						THIS DRAWING IS THE COPYRIGHT OF SX-ARCHITECTURE AND MUST NOT BE COPIED OR REPRODUCED, IN WHOLE OR IN PART, BY ANY METHOD WHATSOEVER, WITHOUT THE PRIOR WRITTEN APPROVAL OF SX-ARCHITECTURE.		

Block & Location Plans

Demolish Existing Side Extension
Build Side & Porch Extensions

Aveley

SX - ARCHITECTURE

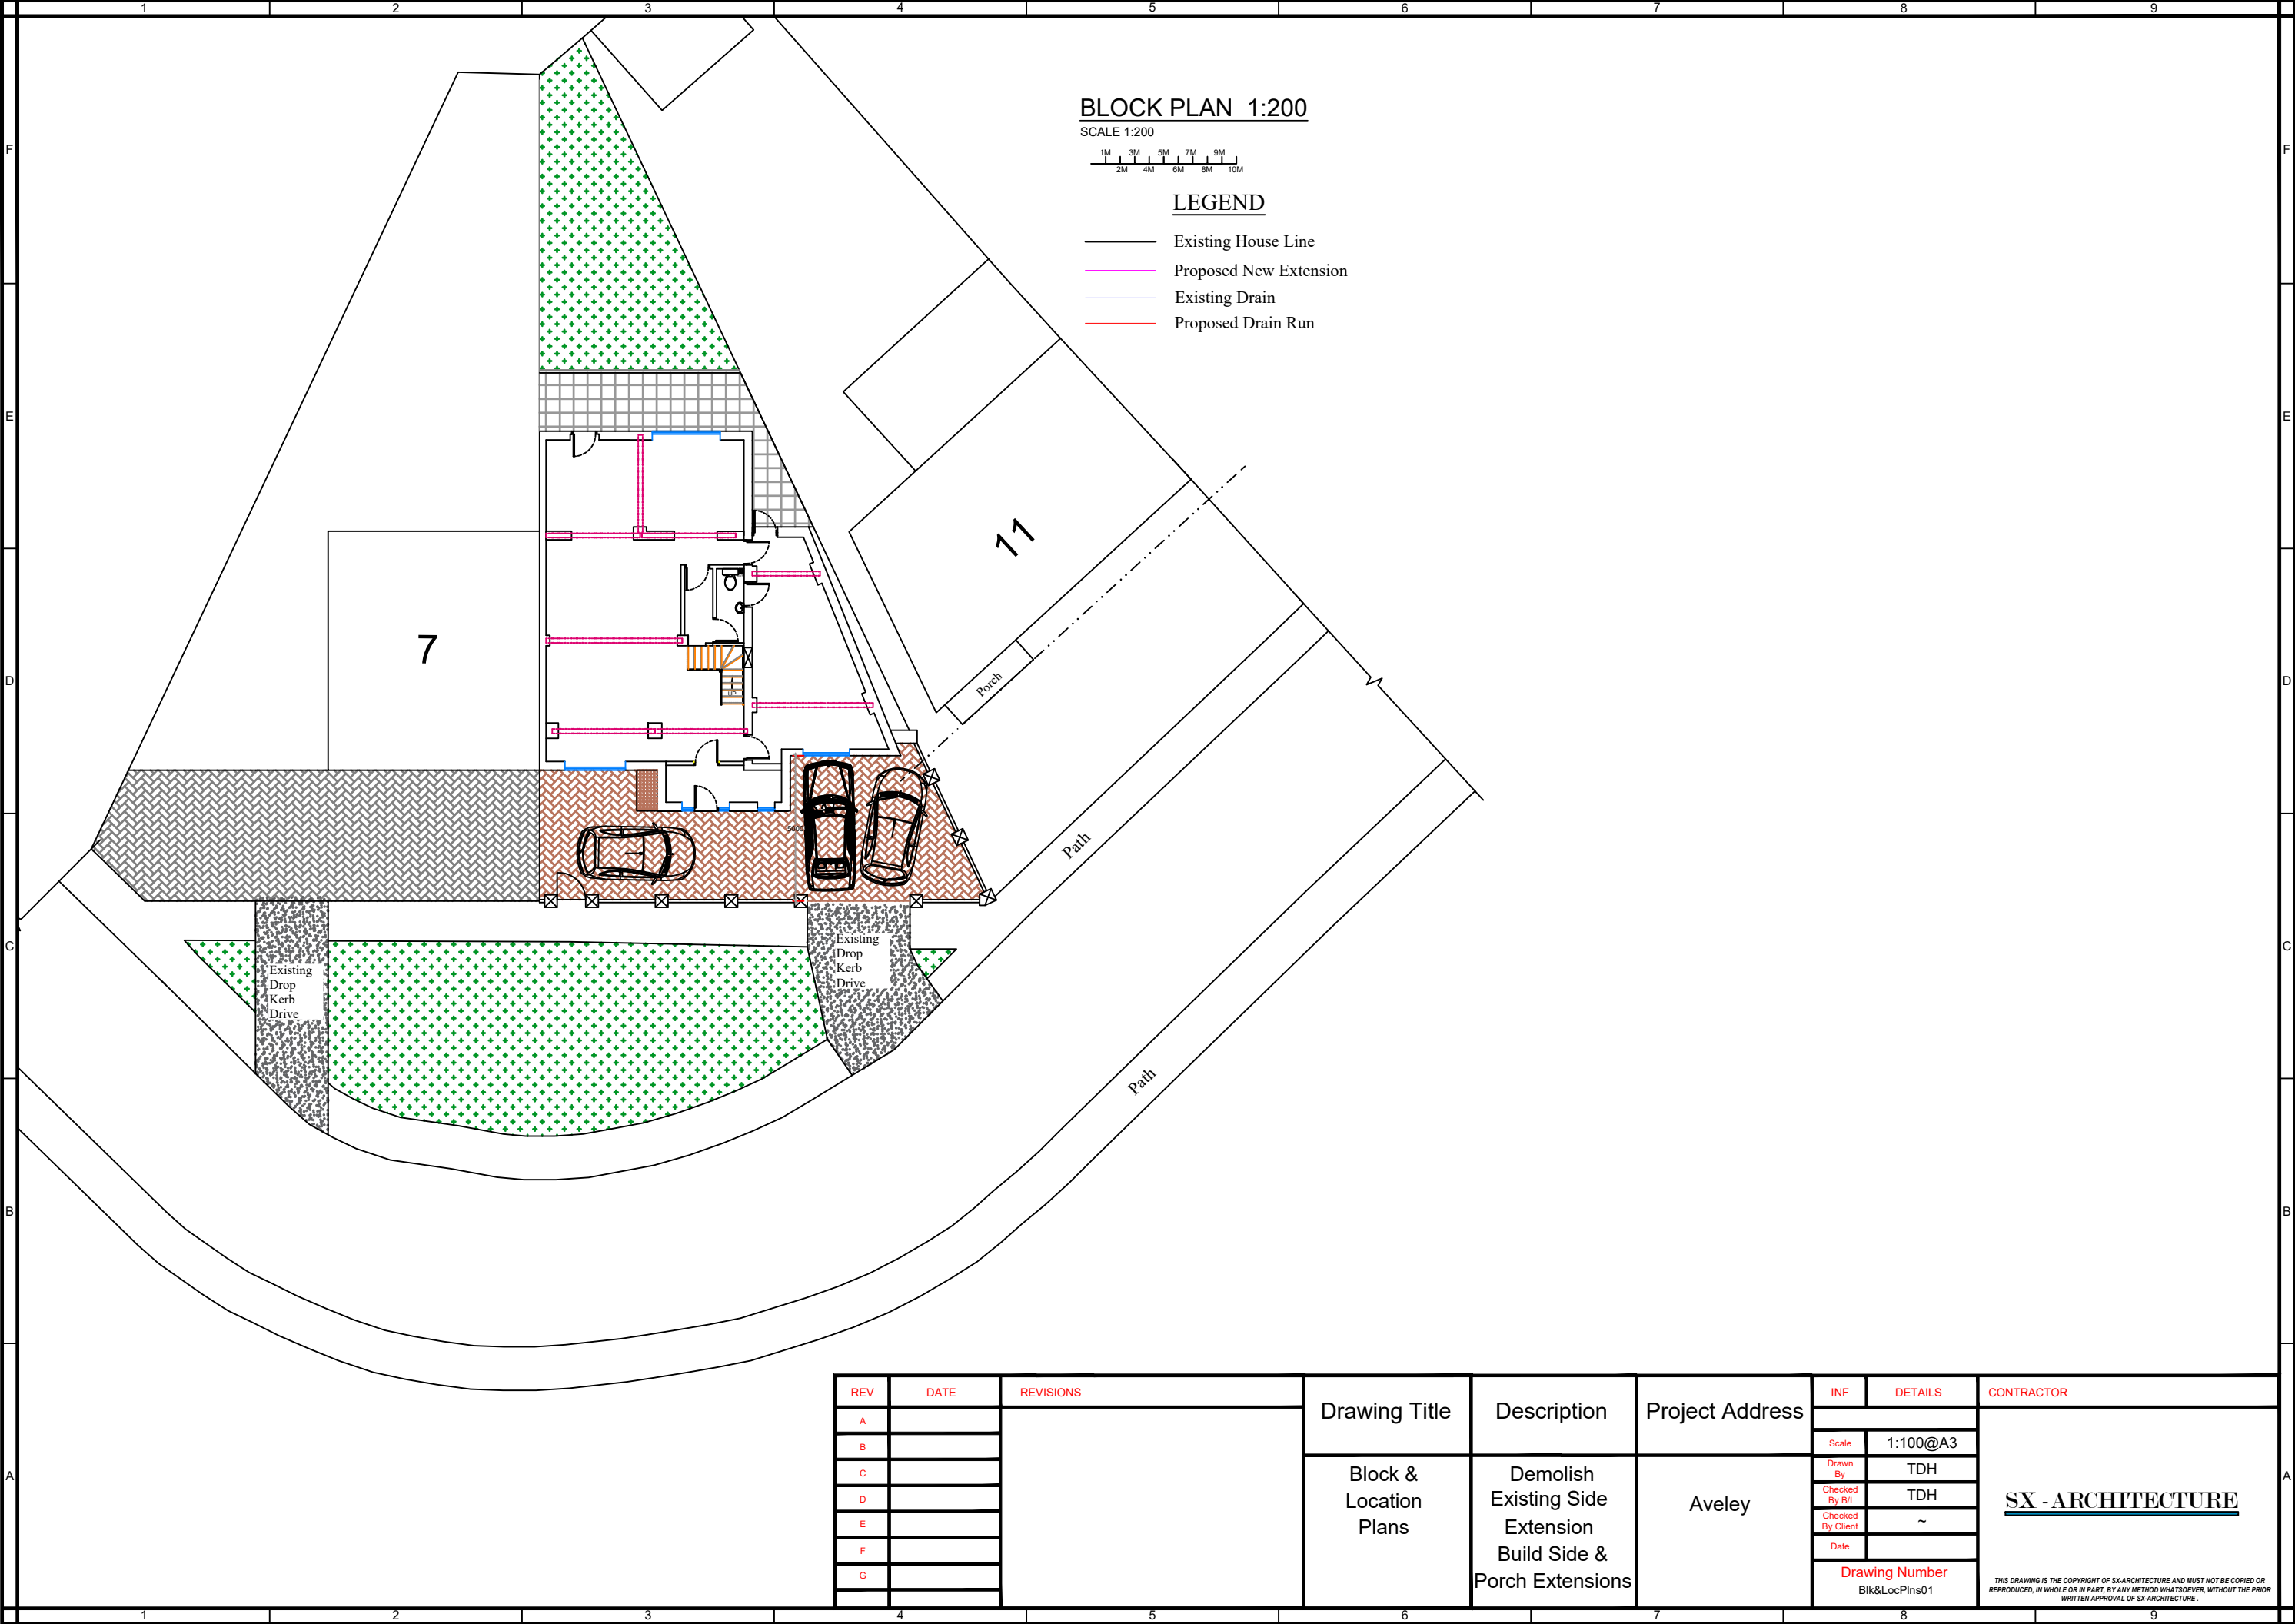

REV	DATE	REVISIONS	Drawing Title	Description	Project Address	INF	DETAILS	CONTRACTOR
A						Scale	1:100@A3	
B						Drawn By	TDH	
C						Checked By B/I	TDH	
D						Checked By Client	~	
E						Date		
F						Drawing Number	Blk&LocPlns01	
G						THIS DRAWING IS THE COPYRIGHT OF SX-ARCHITECTURE AND MUST NOT BE COPIED OR REPRODUCED, IN WHOLE OR IN PART, BY ANY METHOD WHATSOEVER, WITHOUT THE PRIOR WRITTEN APPROVAL OF SX-ARCHITECTURE.		

Block &
Location
Plans

Demolish
Existing Side
Extension
Build Side &
Porch Extensions

Aveley

SX - ARCHITECTURE

