





Existing - East Facing Front Elevation




Existing - West Facing Rear Elevation

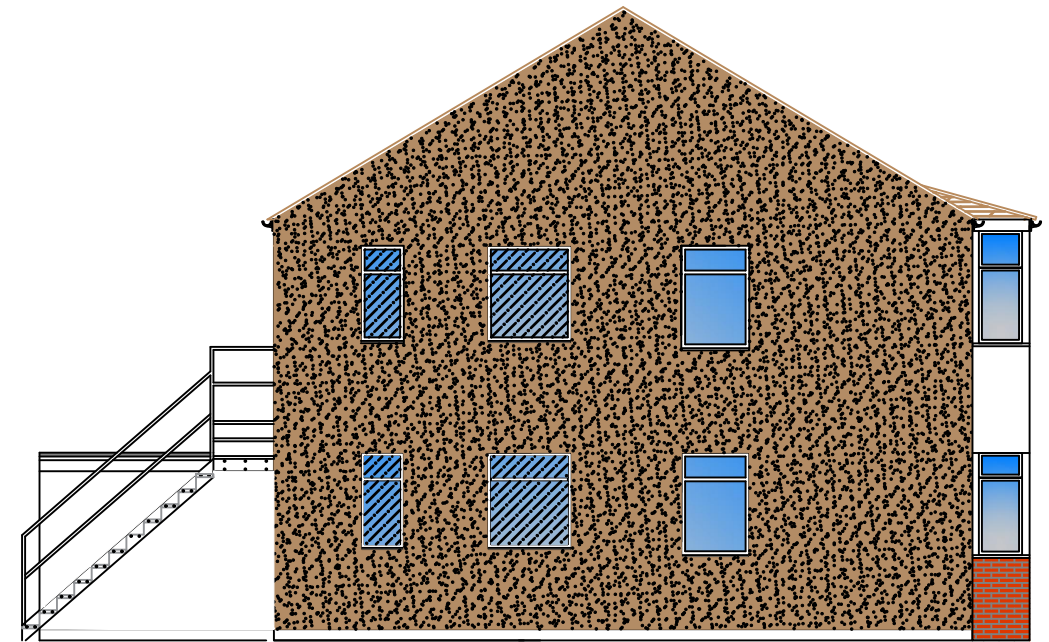


Existing South Facing Side Elevation

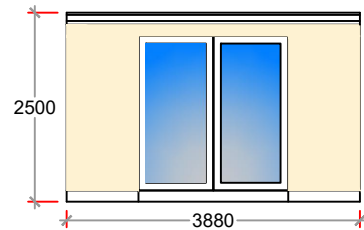


Proposed Outbuilding Front Elevation

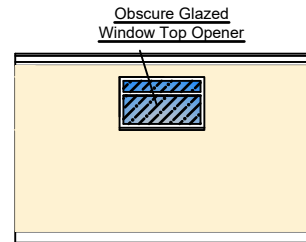


Proposed Outbuilding Rear Elevation

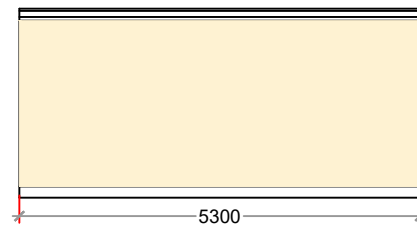

Proposed Outbuilding North Side Elevation

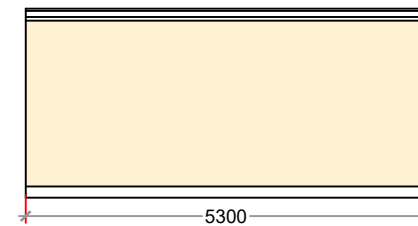


Proposed Outbuilding South Side Elevation

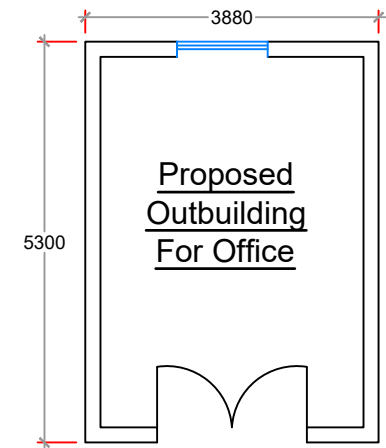

Proposed Plan Layout

Existing & Proposed Elevations

SCALE 1:100@A3

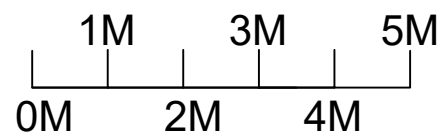

REV	DATE	REVISIONS	Drawing Title	Description	Project Address	INF	DETAILS	CONTRACTOR
A		Rev B	Existing & Proposed Elevations	Outbuilding	Romford	Scale	1:100@A3	SX - ARCHITECTURE THIS DRAWING IS THE COPYRIGHT OF SX-ARCHITECTURE AND MUST NOT BE COPIED OR REPRODUCED, IN WHOLE OR IN PART, BY ANY METHOD WHATSOEVER, WITHOUT THE PRIOR WRITTEN APPROVAL OF SX-ARCHITECTURE.
B						Drawn By	TDH	
C						Checked By B/I	TDH	
D						Checked By Client	~	
E						Date		
F						Drawing Number	ExistPlns01	
G								

