


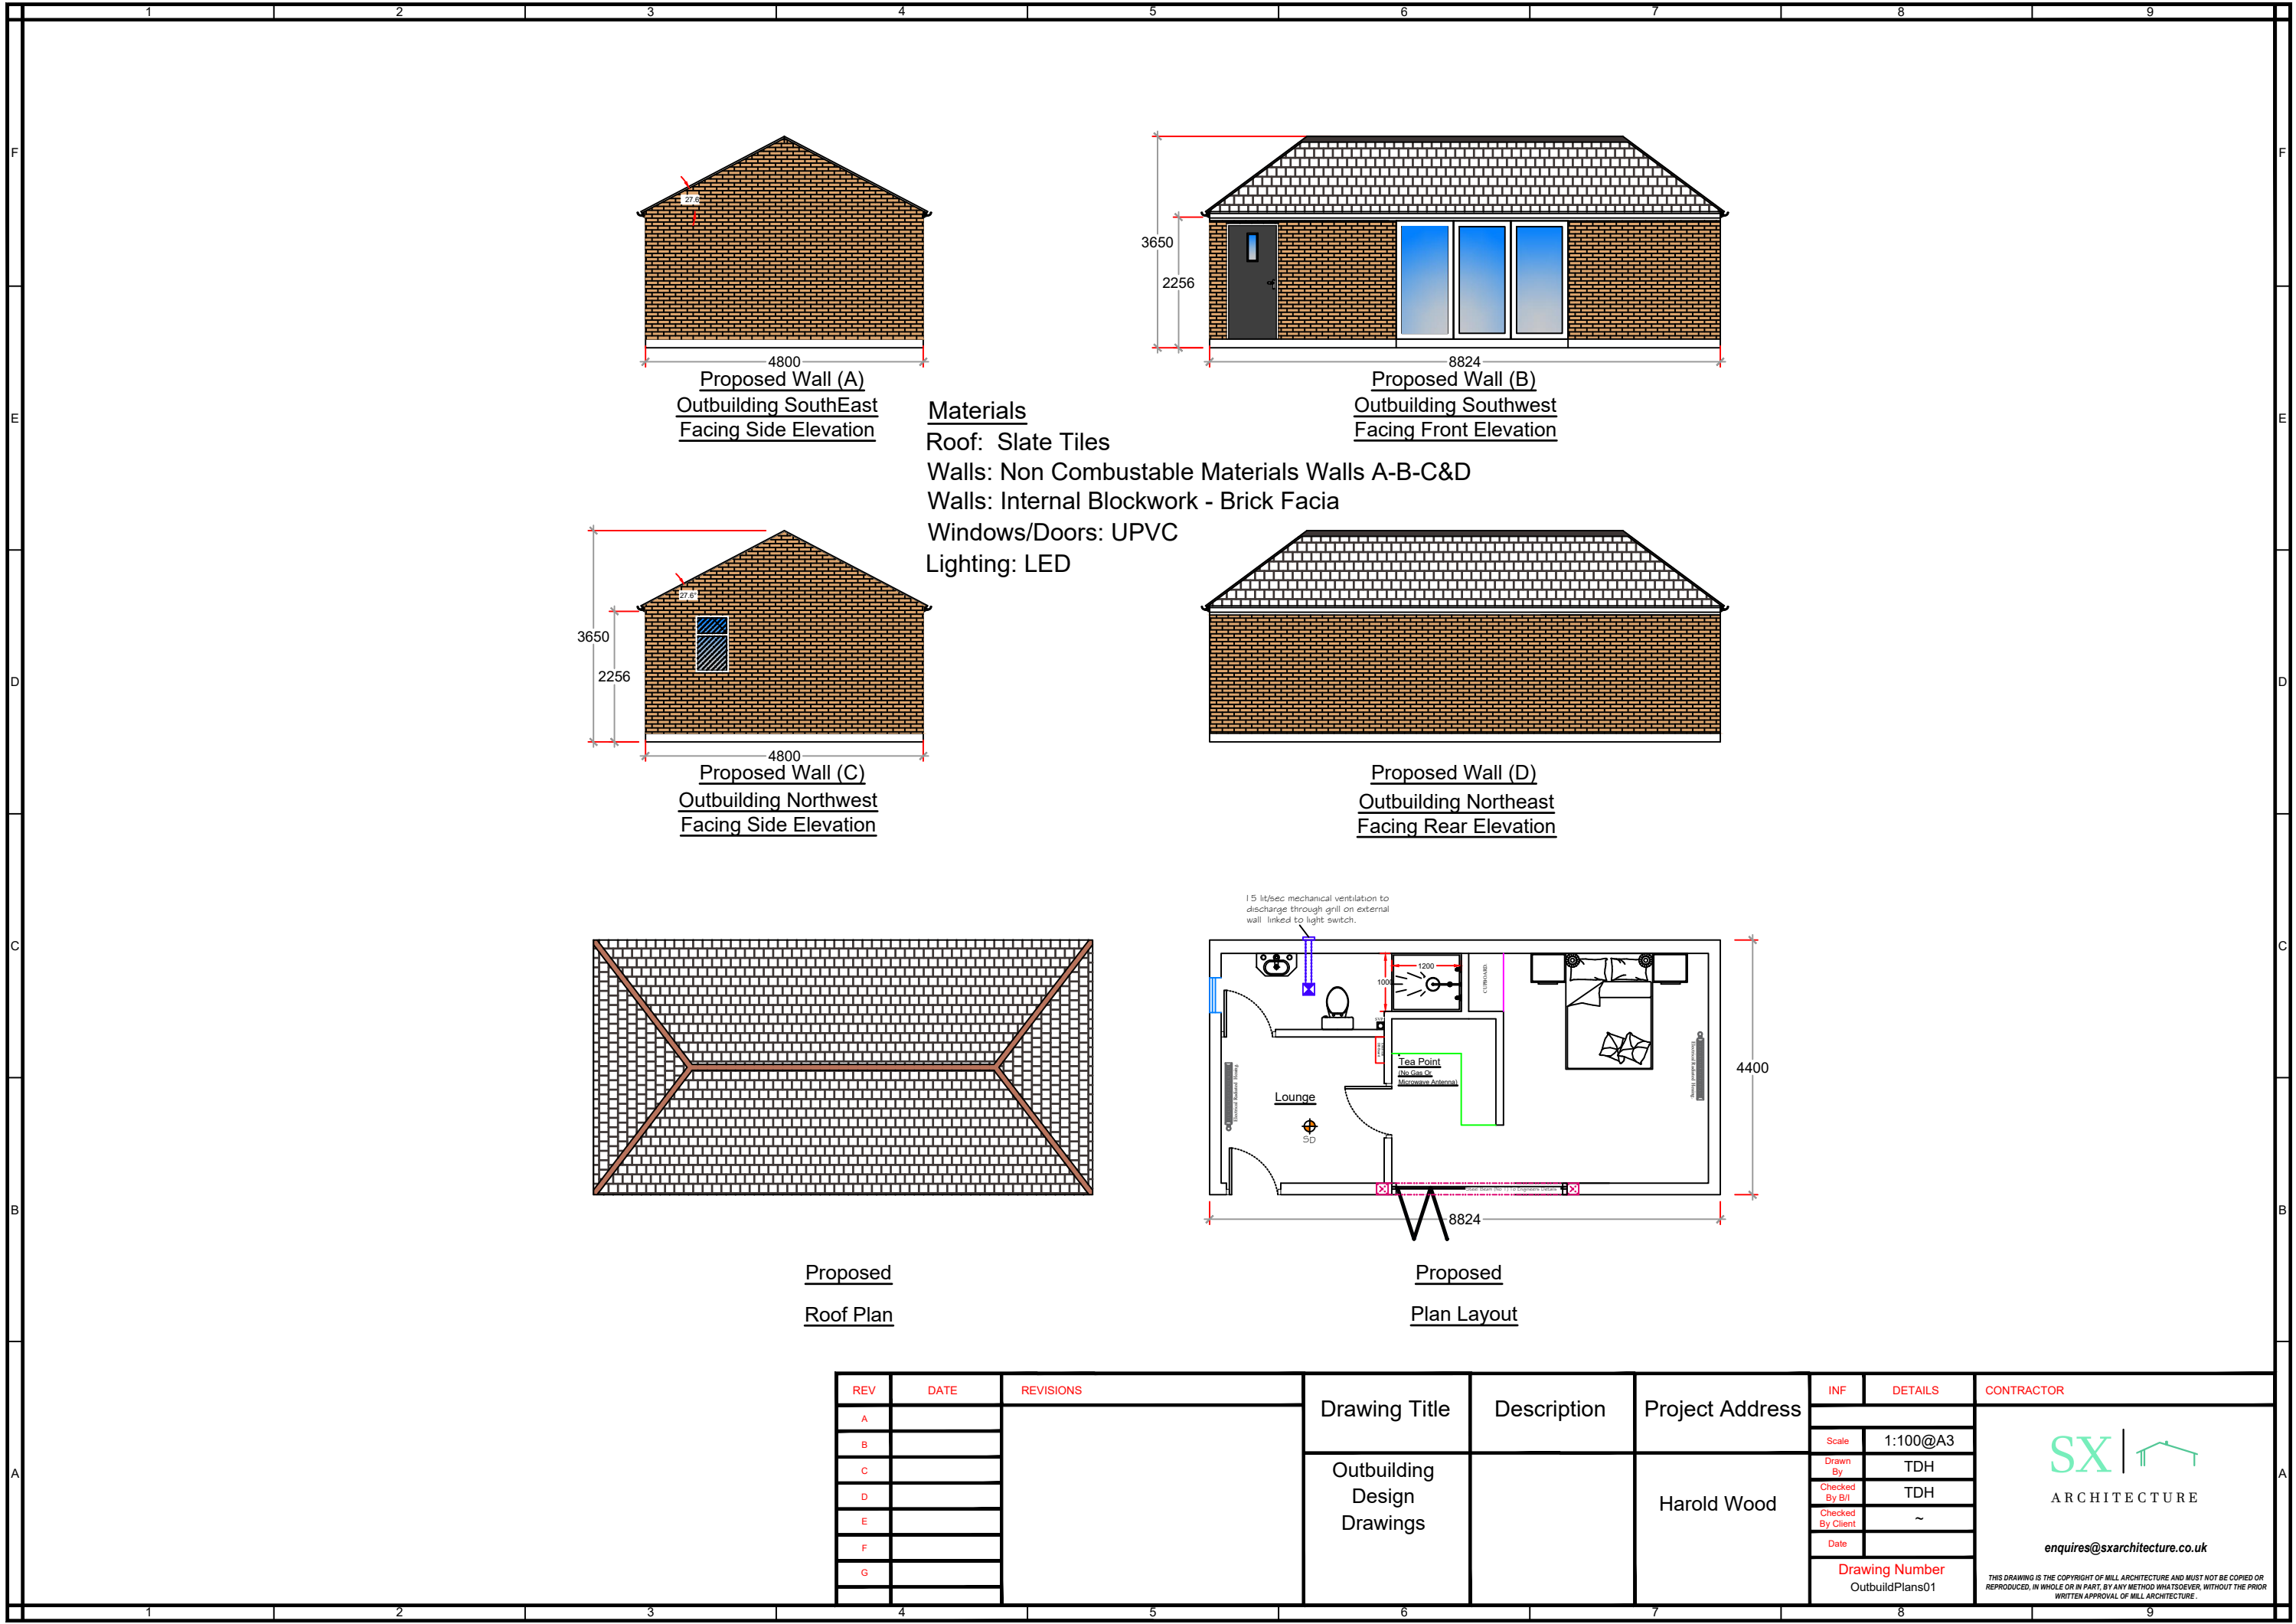

Proposed Wall (A)
Outbuilding SouthEast
Facing Side Elevation

Proposed Wall (B)
Outbuilding Southwest
Facing Front Elevation

Proposed Wall (C)
Outbuilding Northwest
Facing Side Elevation

Proposed Wall (D)
Outbuilding Northeast
Facing Rear Elevation

Proposed
Roof Plan

Proposed
Plan Layout

Materials
Roof: Slate Tiles
Walls: Non Combustable Materials Walls A-B-C&D
Walls: Internal Blockwork - Brick Facia
Windows/Doors: UPVC
Lighting: LED

REV	DATE	REVISIONS	Drawing Title	Description	Project Address	INF	DETAILS	CONTRACTOR
A								
B								
C								
D								
E								
F								
G								
			Outbuilding Design Drawings		Harold Wood	Scale	1:100@A3	SX  ARCHITECTURE enquires@sxarchitecture.co.uk THIS DRAWING IS THE COPYRIGHT OF MILL ARCHITECTURE AND MUST NOT BE COPIED OR REPRODUCED, IN WHOLE OR IN PART, BY ANY METHOD WHATSOEVER, WITHOUT THE PRIOR WRITTEN APPROVAL OF MILL ARCHITECTURE.
						Drawn By	TDH	
						Checked By B/I	TDH	
						Checked By Client	~	
						Date		
						Drawing Number	OutbuildPlans01	

