





Front Elevation

Garage Conversion

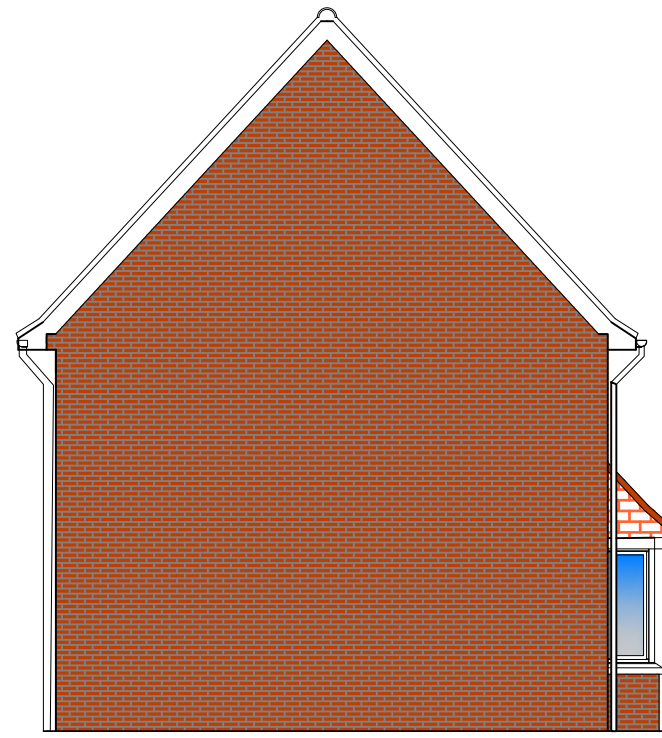

Side Elevation

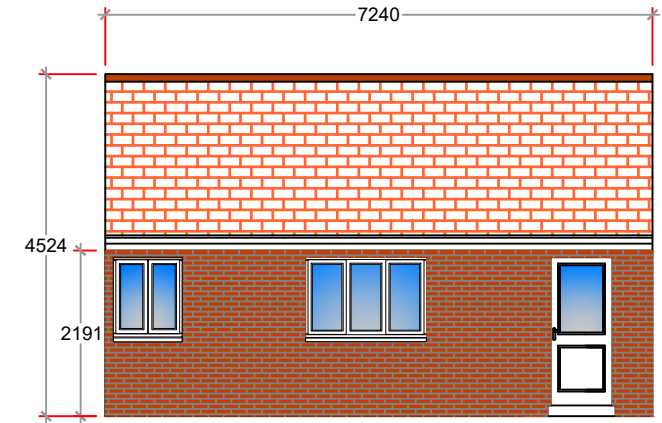


Garage Conversion

# Existing Elevations




Rear Elevation

Garage Conversion

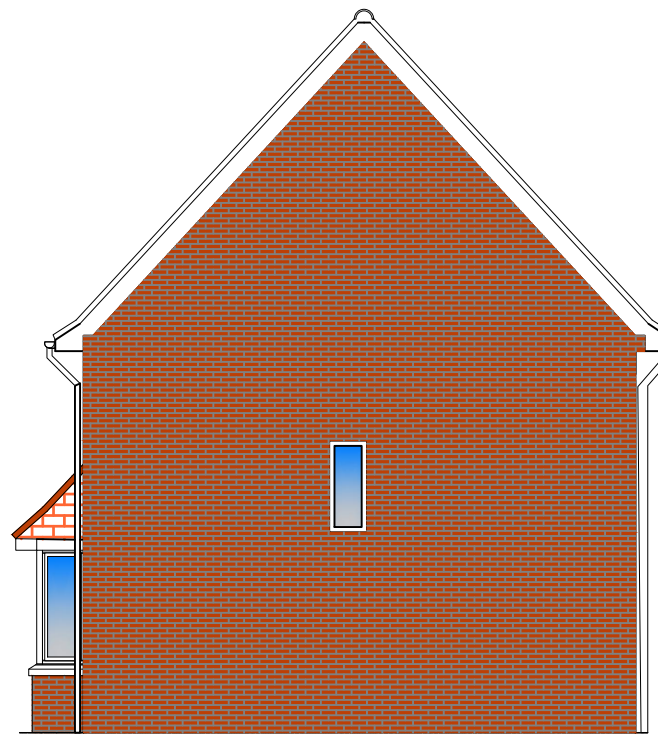


Side Elevation

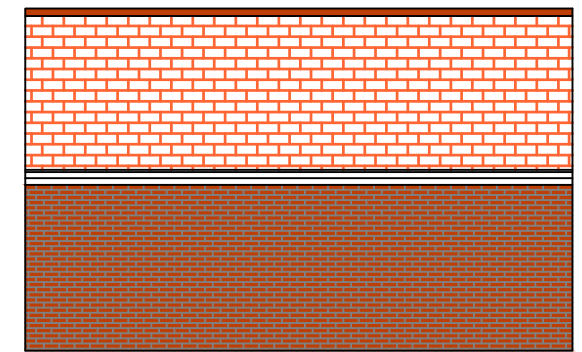

Garage Conversion

## EXISTING ELEVATIONS

SCALE 1:100@A3

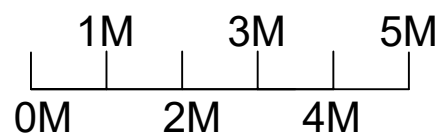

| REV | DATE | REVISIONS | Drawing Title       | Description                                                  | Project Address | INF               | DETAILS     | CONTRACTOR |
|-----|------|-----------|---------------------|--------------------------------------------------------------|-----------------|-------------------|-------------|------------|
| A   |      |           | Existing Elevations | Garage Conversion with Loft Storage - Retrospective Planning | Gt Leighs Essex | Scale             | 1:100@A3    |            |
| B   |      |           |                     |                                                              |                 | Drawn By          | TDH         |            |
| C   |      |           |                     |                                                              |                 | Checked By B/I    | TDH         |            |
| D   |      |           |                     |                                                              |                 | Checked By Client | ~           |            |
| E   |      |           |                     |                                                              |                 | Date              |             |            |
| F   |      |           |                     |                                                              |                 | Drawing Number    | ExistElev01 |            |
| G   |      |           |                     |                                                              |                 |                   |             |            |

**SX** | 



ARCHITECTURE

enquiries@sxarchitecture.co.uk

THIS DRAWING IS THE COPYRIGHT OF SX-ARCHITECTURE AND MUST NOT BE COPIED OR REPRODUCED, IN WHOLE OR IN PART, BY ANY METHOD WHATSOEVER, WITHOUT THE PRIOR WRITTEN APPROVAL OF SX-ARCHITECTURE.

BLOCK PLAN 1:200

SCALE 1:200

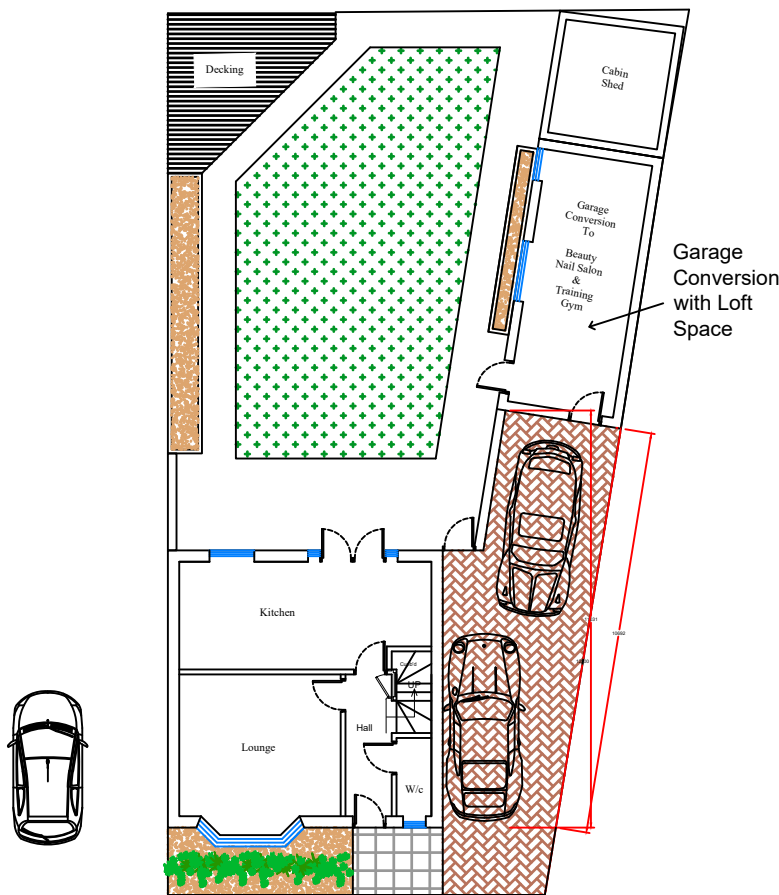 

| REV | DATE | REVISIONS | Drawing Title          | Description                                                | Project Address    | INF               | DETAILS          | CONTRACTOR |
|-----|------|-----------|------------------------|------------------------------------------------------------|--------------------|-------------------|------------------|------------|
| A   |      |           |                        |                                                            |                    |                   |                  |            |
| B   |      |           |                        |                                                            |                    |                   |                  |            |
| C   |      |           |                        |                                                            |                    |                   |                  |            |
| D   |      |           |                        |                                                            |                    |                   |                  |            |
| E   |      |           |                        |                                                            |                    |                   |                  |            |
| F   |      |           |                        |                                                            |                    |                   |                  |            |
| G   |      |           |                        |                                                            |                    |                   |                  |            |
|     |      |           | Block & Location Plans | Garage Conversion with Loft Storage Retrospective Planning | Great Leighs Essex | Scale             | 1:100@A3         |            |
|     |      |           |                        |                                                            |                    | Drawn By          | TDH              |            |
|     |      |           |                        |                                                            |                    | Checked By B/I    | TDH              |            |
|     |      |           |                        |                                                            |                    | Checked By Client | ~                |            |
|     |      |           |                        |                                                            |                    | Date              |                  |            |
|     |      |           |                        |                                                            |                    | Drawing Number    | Block&LocPlans01 |            |
|     |      |           |                        |                                                            |                    |                   |                  |            |

SX

ARCHITECTURE

enquiries@sxarchitecture.co.uk

THIS DRAWING IS THE COPYRIGHT OF SX-ARCHITECTURE AND MUST NOT BE COPIED OR REPRODUCED, IN WHOLE OR IN PART, BY ANY METHOD WHATSOEVER, WITHOUT THE PRIOR WRITTEN APPROVAL OF SX-ARCHITECTURE.