




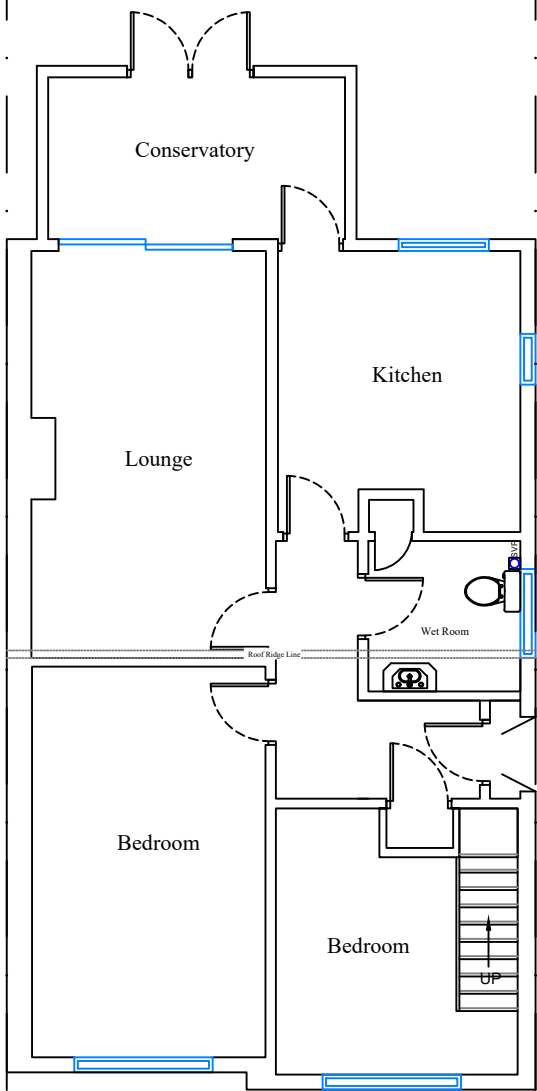


Existing Ground Floor Plan

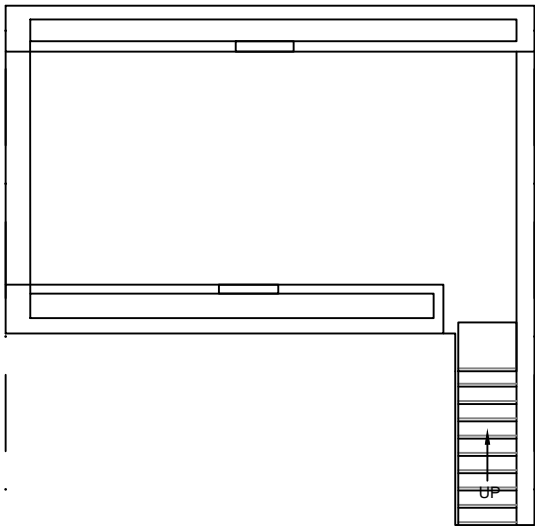

Existing First Floor Plan


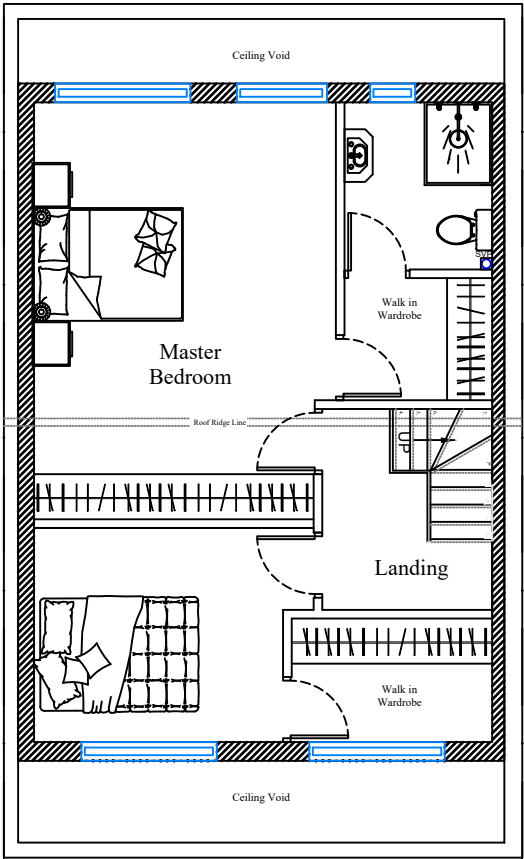


Proposed First Floor Plan

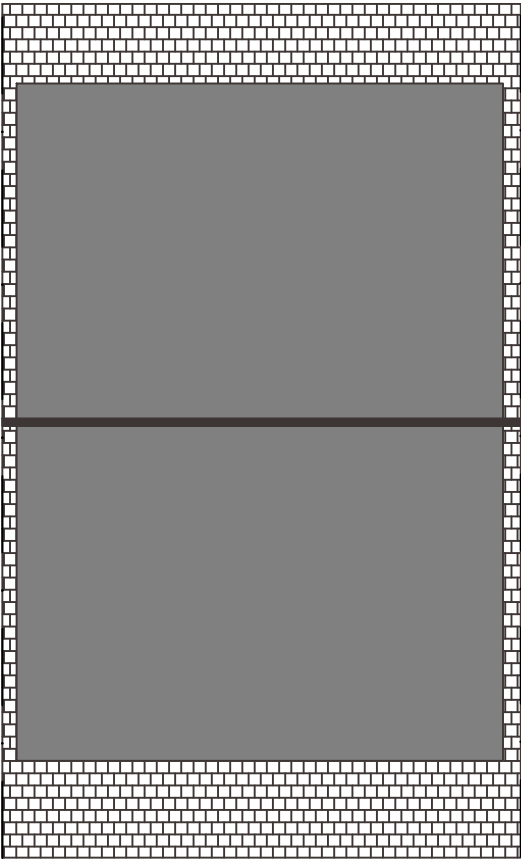


First Floor Roof Plan


REV	DATE	REVISIONS	Drawing Title	Description	Project Address	INF	DETAILS	CONTRACTOR
A			Existing & Proposed First Floor Plans	First Floor Front & Rear Box Dormer Extensions	Wickford Essex	Scale	1:100@A3	SX  ARCHITECTURE enquiries@sxarchitecture.co.uk THIS DRAWING IS THE COPYRIGHT OF SX-ARCHITECTURE AND MUST NOT BE COPIED OR REPRODUCED, IN WHOLE OR IN PART, BY ANY METHOD WHATSOEVER, WITHOUT THE PRIOR WRITTEN APPROVAL OF SX-ARCHITECTURE.
B						Drawn By	TDH	
C						Checked By B/I	TDH	
D						Checked By Client	~	
E						Date		
F						Drawing Number	FirstFloorPlans01	
G								

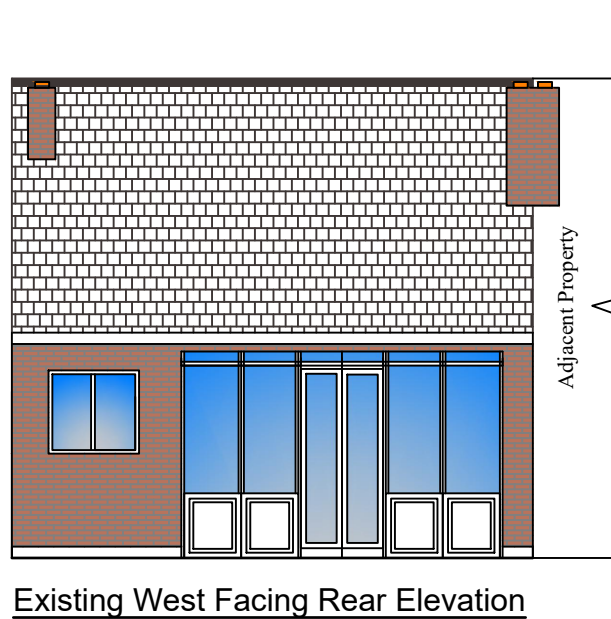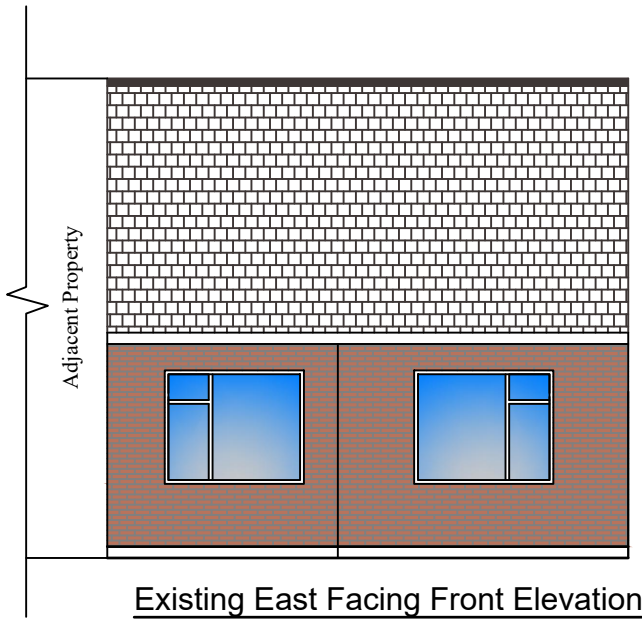


REV	DATE	REVISIONS	Drawing Title	Description	Project Address	INF		DETAILS	CONTRACTOR
A			Existing Property Elevations	First Floor Front & Rear Box Dormers Extensions	Wickford Essex			SX  ARCHITECTURE enquiries@sxarchitecture.co.uk THIS DRAWING IS THE COPYRIGHT OF SX-ARCHITECTURE AND MUST NOT BE COPIED OR REPRODUCED, IN WHOLE OR IN PART, BY ANY METHOD WHATSOEVER, WITHOUT THE PRIOR WRITTEN APPROVAL OF SX-ARCHITECTURE.	
B						Scale1:100@A3			
C						Drawn ByTDH			
D						Checked By B/I TDH			
E						Checked By Client~			
F						Date			
G						Drawing NumberExistElev01			

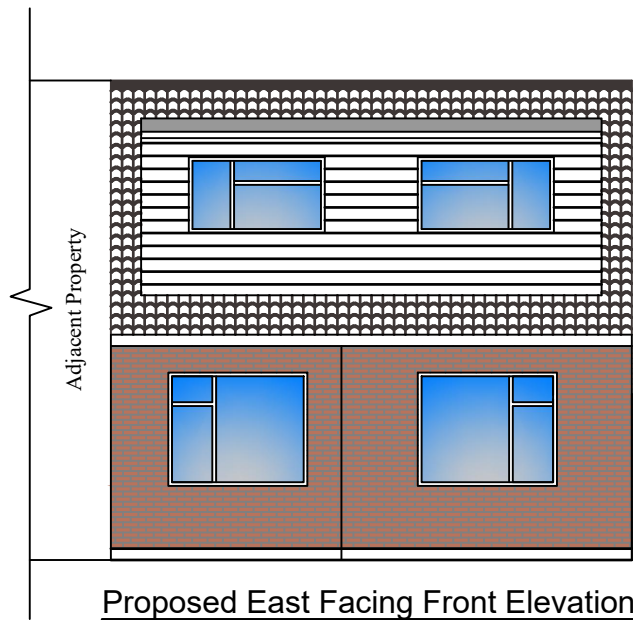


Proposed East Facing Front Elevation

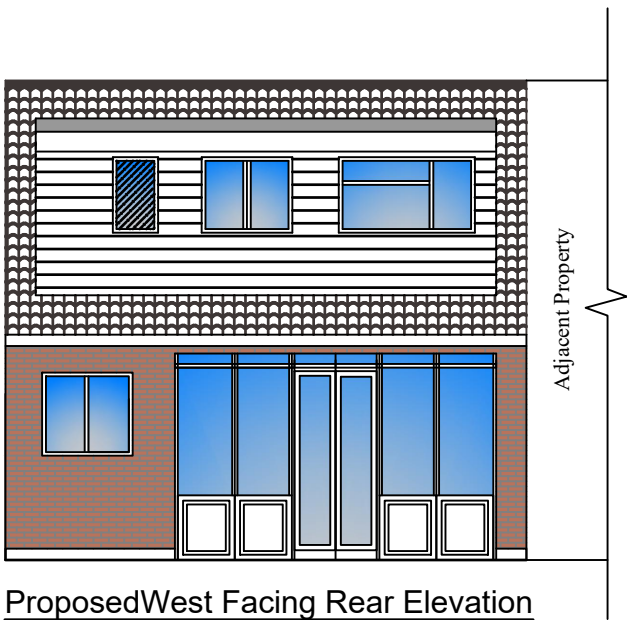

Proposed West Facing Rear Elevation

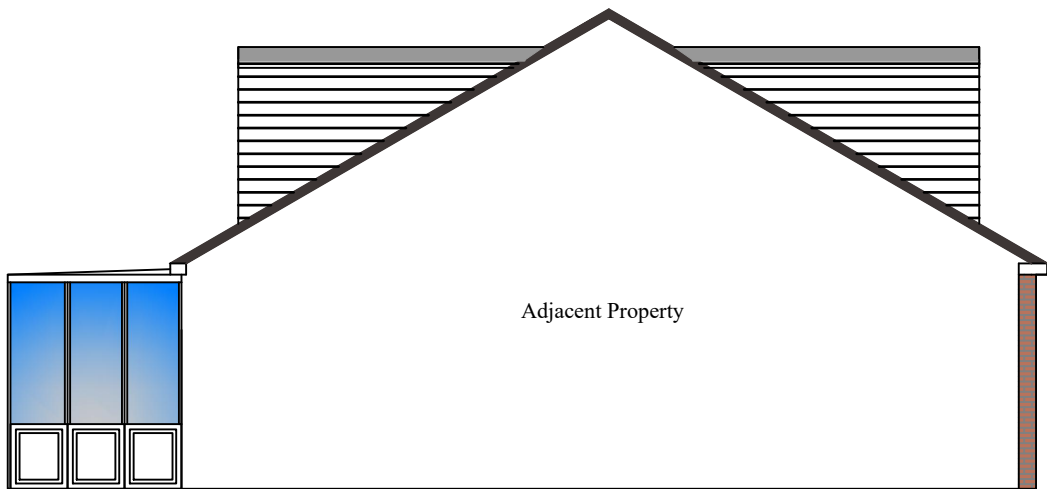

Proposed - South Facing Side Elevation

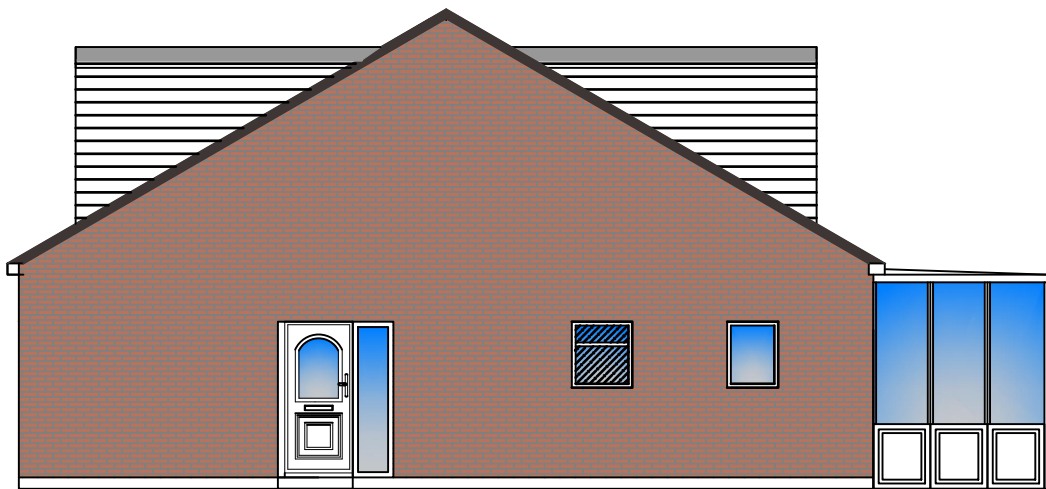

Proposed - North South Facing Side Elevation



REV	DATE	REVISIONS	Drawing Title	Description	Project Address	INF	DETAILS	CONTRACTOR
A						Scale	1:100@A3	
B						Drawn By	TDH	
C						Checked By B/I	TDH	
D						Checked By Client	~	
E						Date		
F						Drawing Number	PropElev01	
G								

enquiries@sxarchitecture.co.uk

THIS DRAWING IS THE COPYRIGHT OF SX-ARCHITECTURE AND MUST NOT BE COPIED OR REPRODUCED, IN WHOLE OR IN PART, BY ANY METHOD WHATSOEVER, WITHOUT THE PRIOR WRITTEN APPROVAL OF SX-ARCHITECTURE.

BLOCK PLAN 1:200

SCALE 1:200

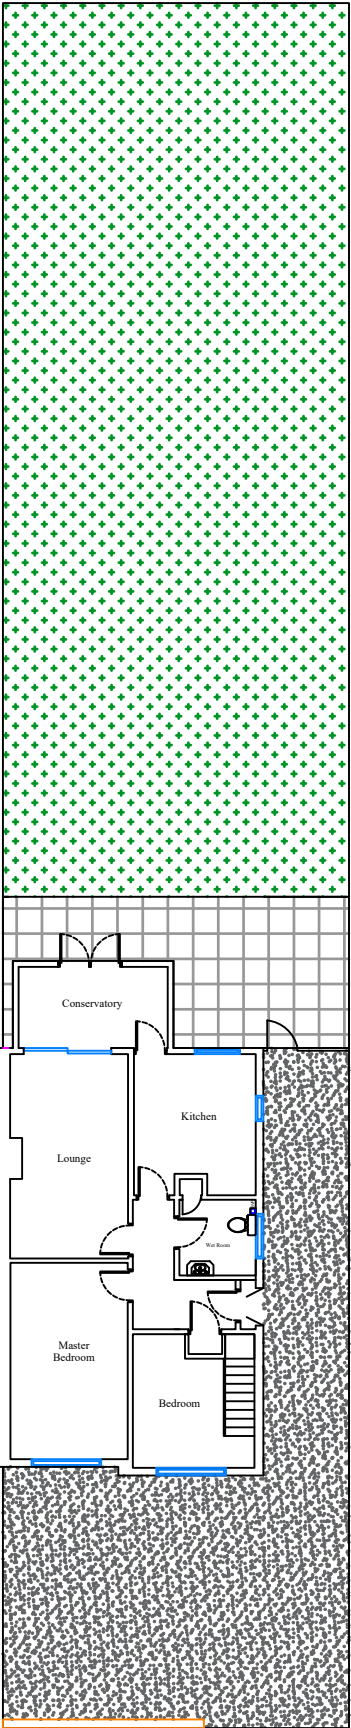 

REV	DATE	REVISIONS	Drawing Title	Description	Project Address	INF	DETAILS	CONTRACTOR
A								
B						Scale	As Shown	
C						Drawn By	TDH	
D						Checked By B/I	TDH	
E						Checked By Client	~	
F						Date		
G						Drawing Number	Blk&LocPlns01	
						THIS DRAWING IS THE COPYRIGHT OF SX-ARCHITECTURE AND MUST NOT BE COPIED OR REPRODUCED, IN WHOLE OR IN PART, BY ANY METHOD WHATSOEVER, WITHOUT THE PRIOR WRITTEN APPROVAL OF SX-ARCHITECTURE.		



enquiries@sxarchitecture.co.uk