


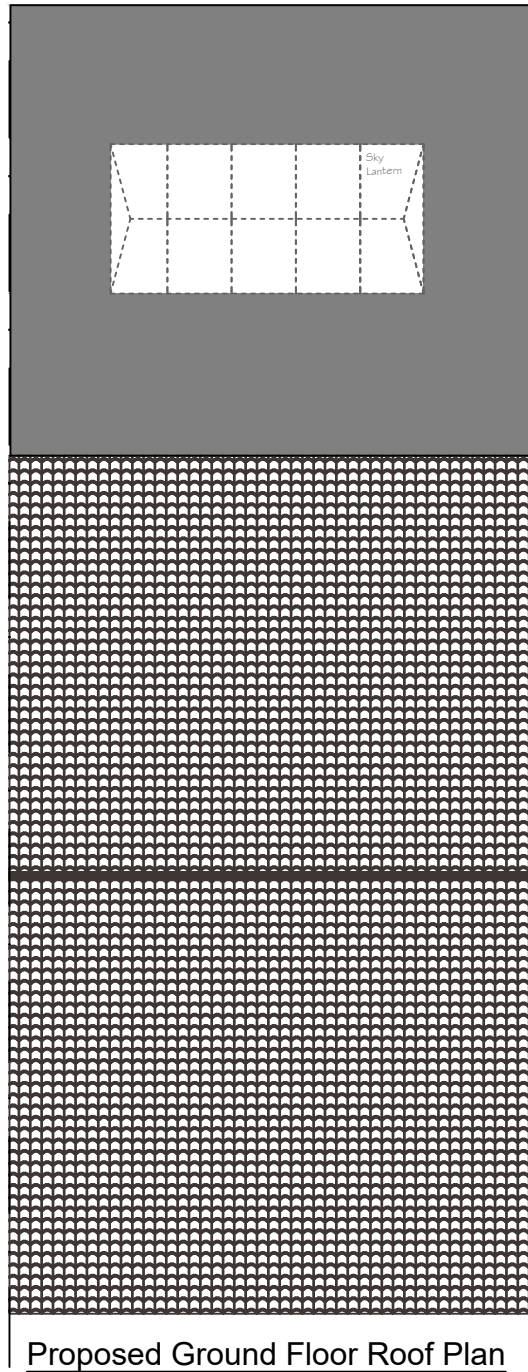
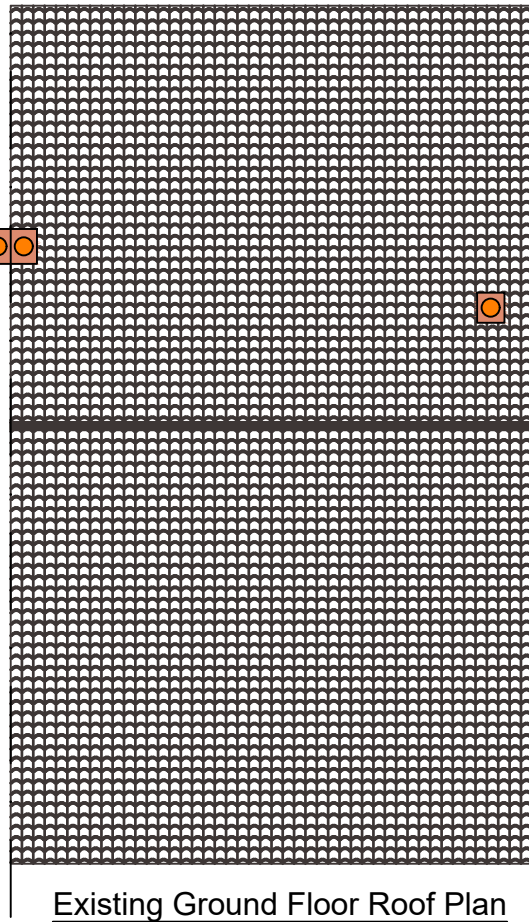
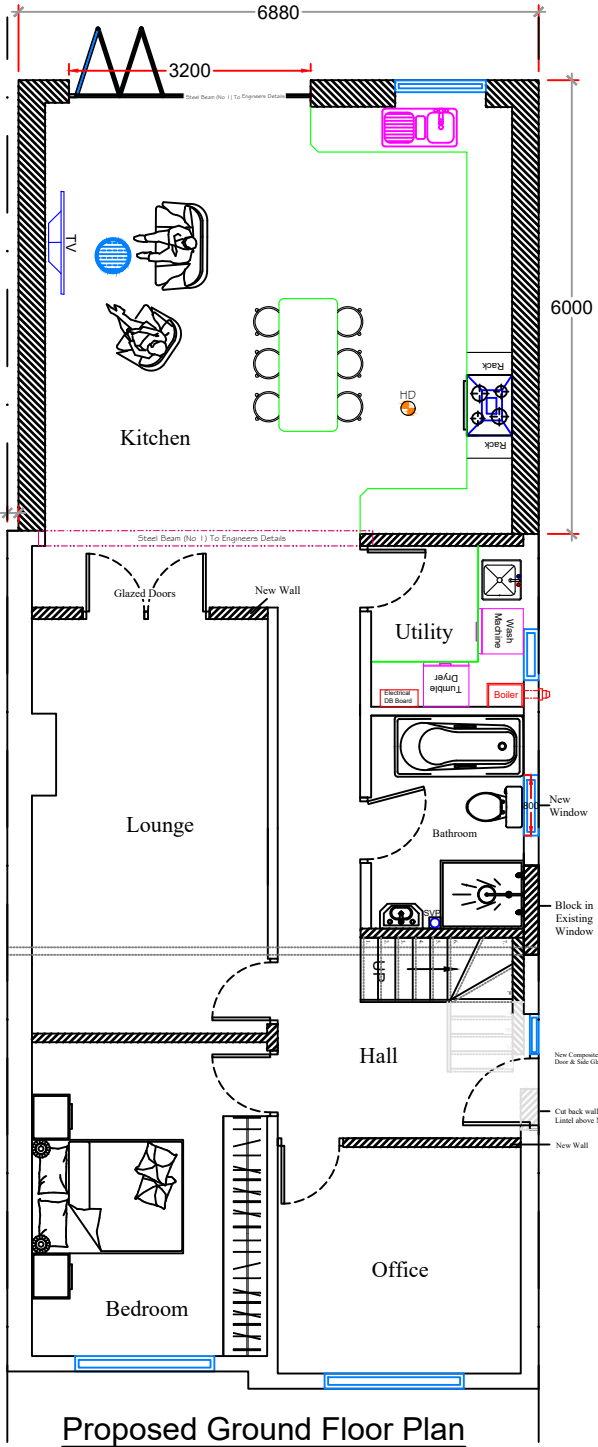


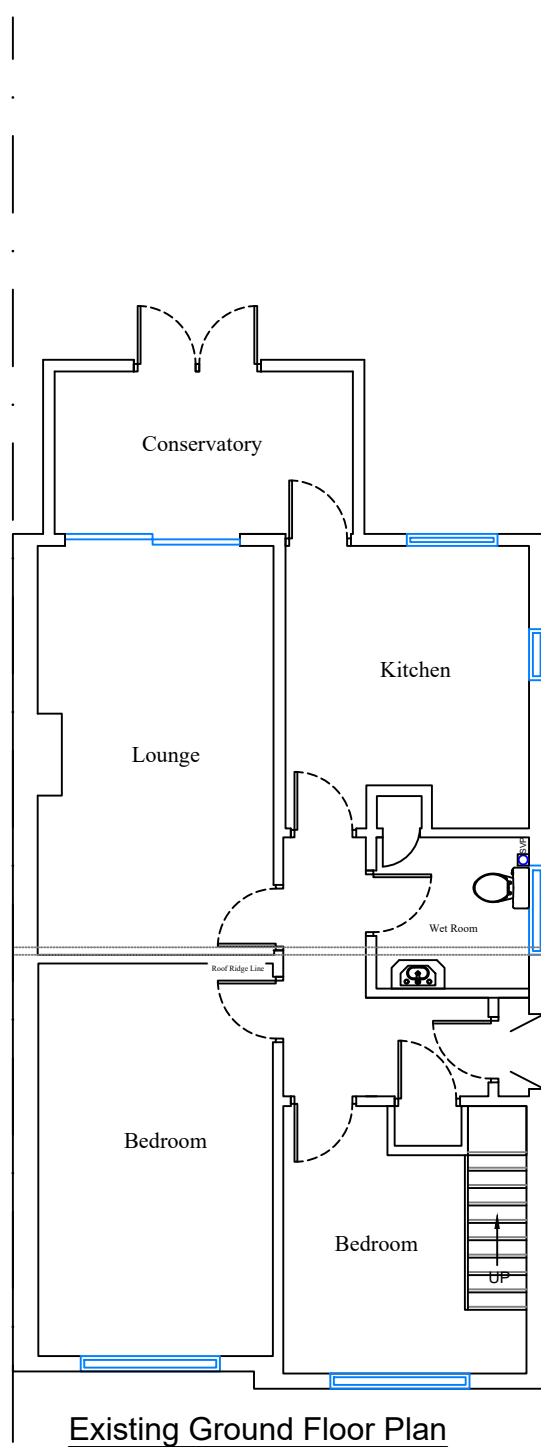


REV		DATE	REVISIONS	Drawing Title	Description	Project Address	INF	DETAILS	CONTRACTOR
A							Existing & Proposed Ground Floor & Roof Plans	Ground Floor Rear Extension	Wickford Essex
B				Drawn By	TDH				
C				Checked By B/I	TDH				
D				Checked By Client	~				
E				Date					
F				Drawing Number					
G				Exist&PropPlans01					

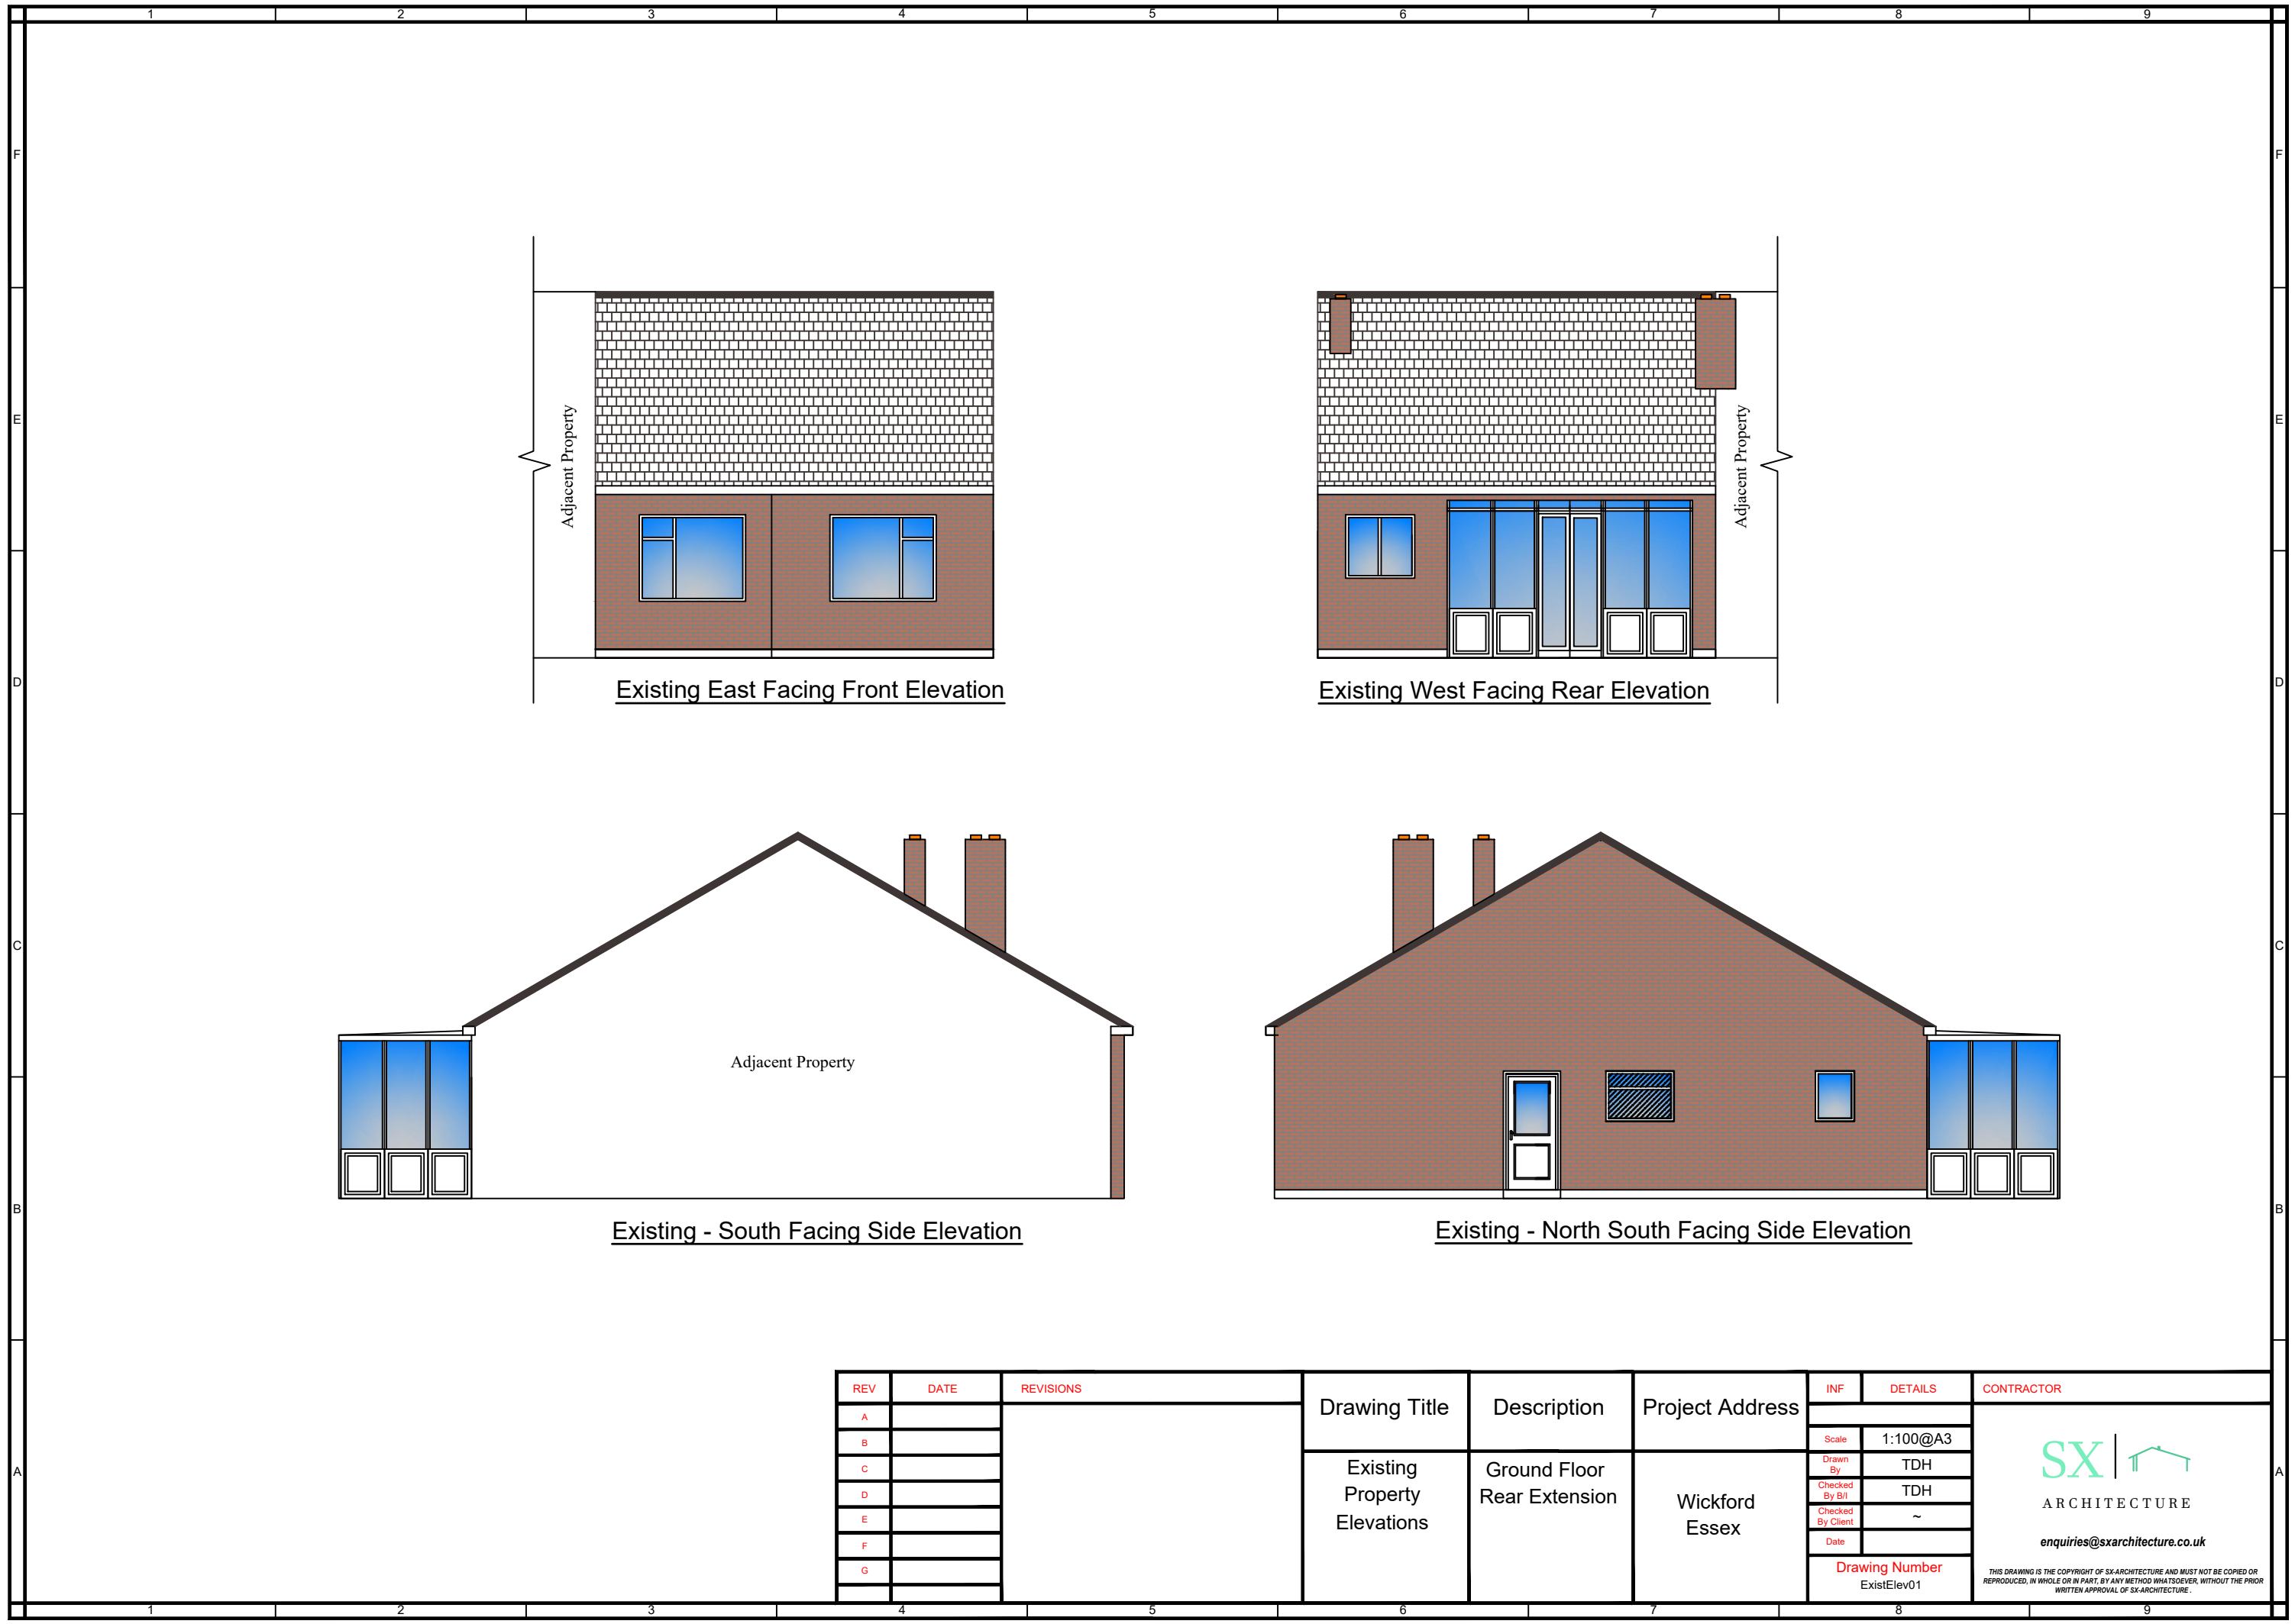

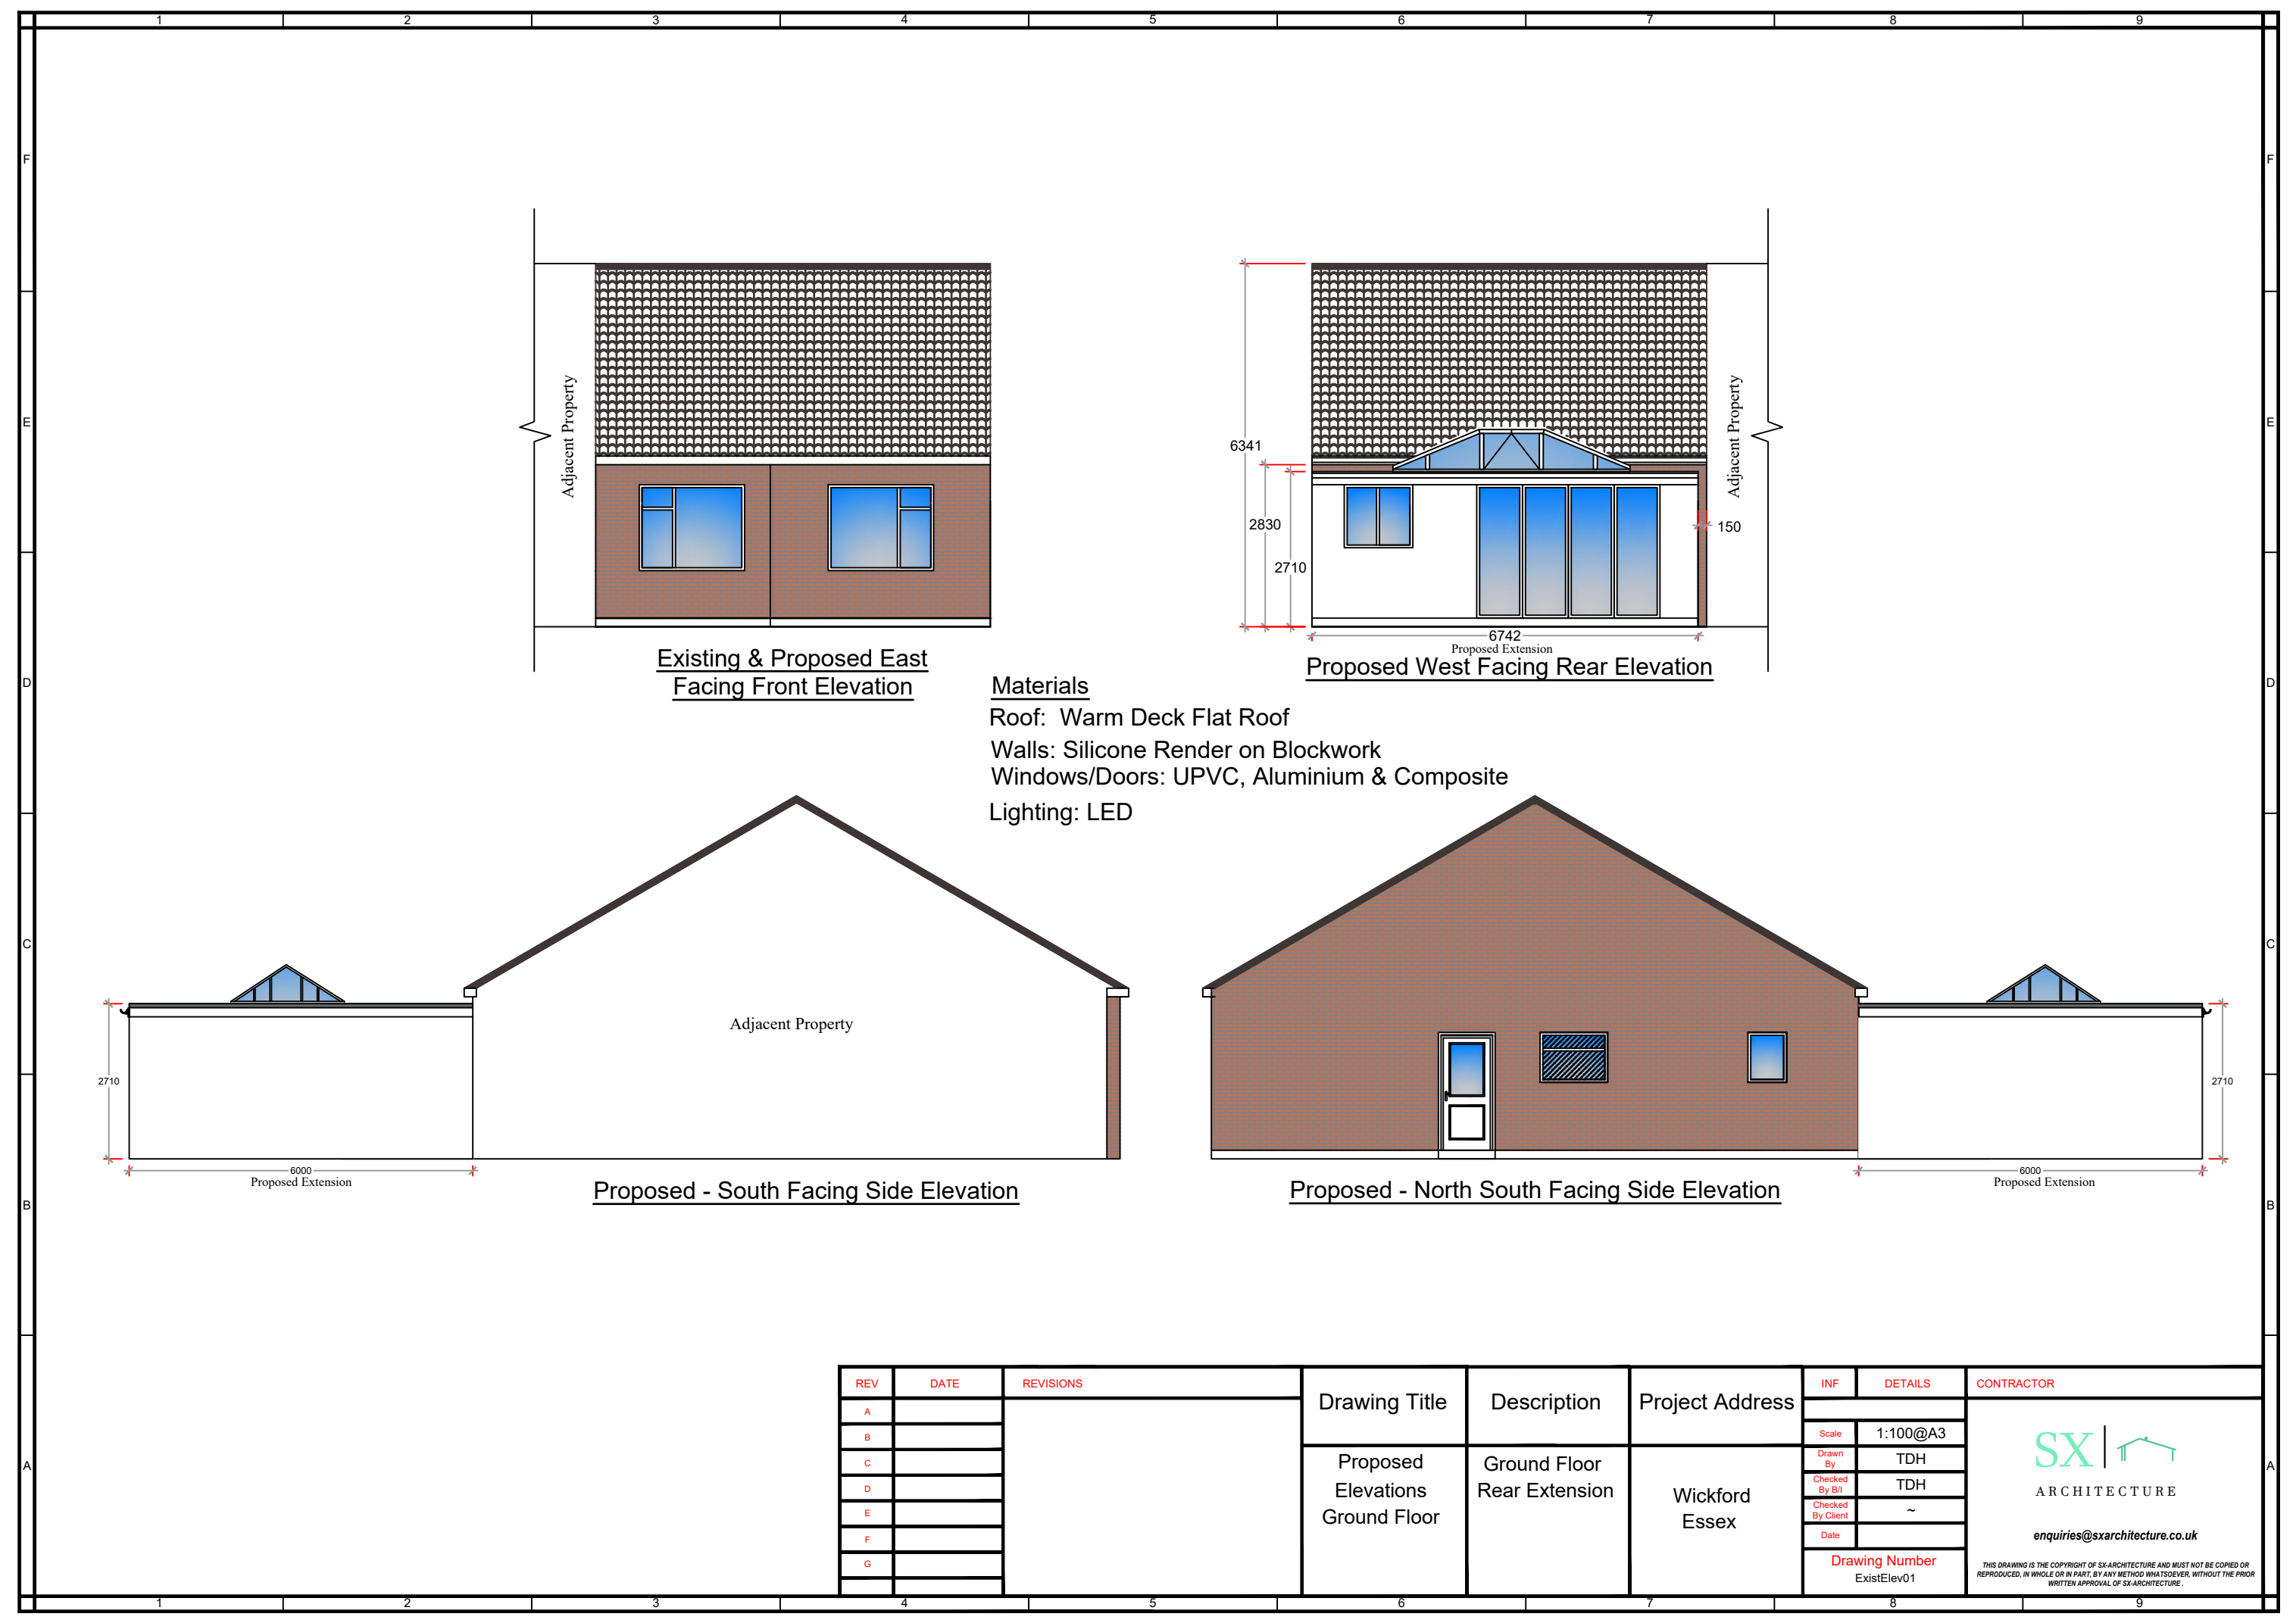


BLOCK PLAN 1:200

SCALE 1:200

 

LEGEND

- Existing House Line
- Proposed Extension Line
- Existing Drain
- Proposed Drain Run

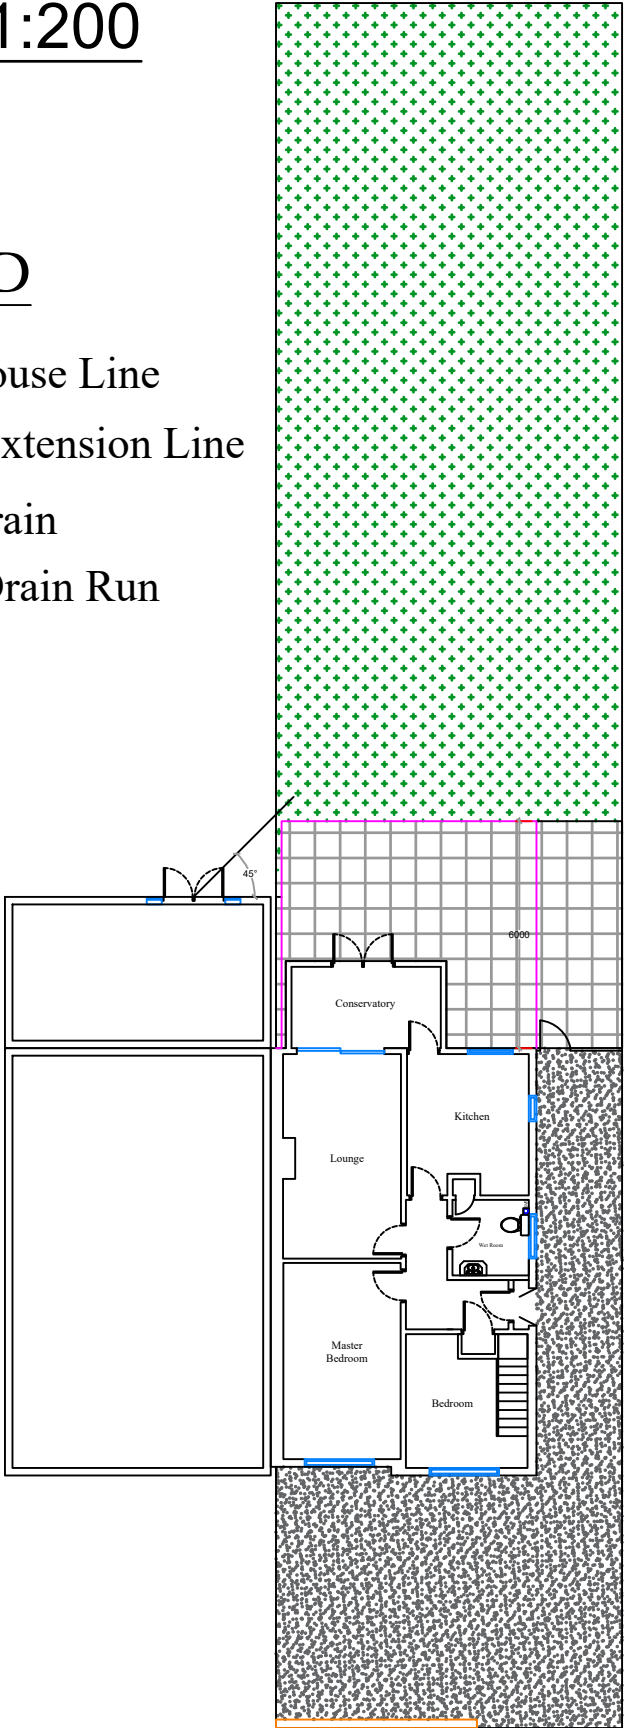

REV	DATE	REVISIONS	Drawing Title	Description	Project Address	INF	DETAILS	CONTRACTOR
A								
B						Scale	As Shown	
C						Drawn By	TDH	
D						Checked By B/I	TDH	
E						Checked By Client	~	
F						Date		
G						Drawing Number	Blk&LocPlns01	
			Block & Location Plans	Ground Floor Rear Extension	Wickford Essex			SX ARCHITECTURE enquiries@sxarchitecture.co.uk THIS DRAWING IS THE COPYRIGHT OF SX-ARCHITECTURE AND MUST NOT BE COPIED OR REPRODUCED, IN WHOLE OR IN PART, BY ANY METHOD WHATSOEVER, WITHOUT THE PRIOR WRITTEN APPROVAL OF SX-ARCHITECTURE.