




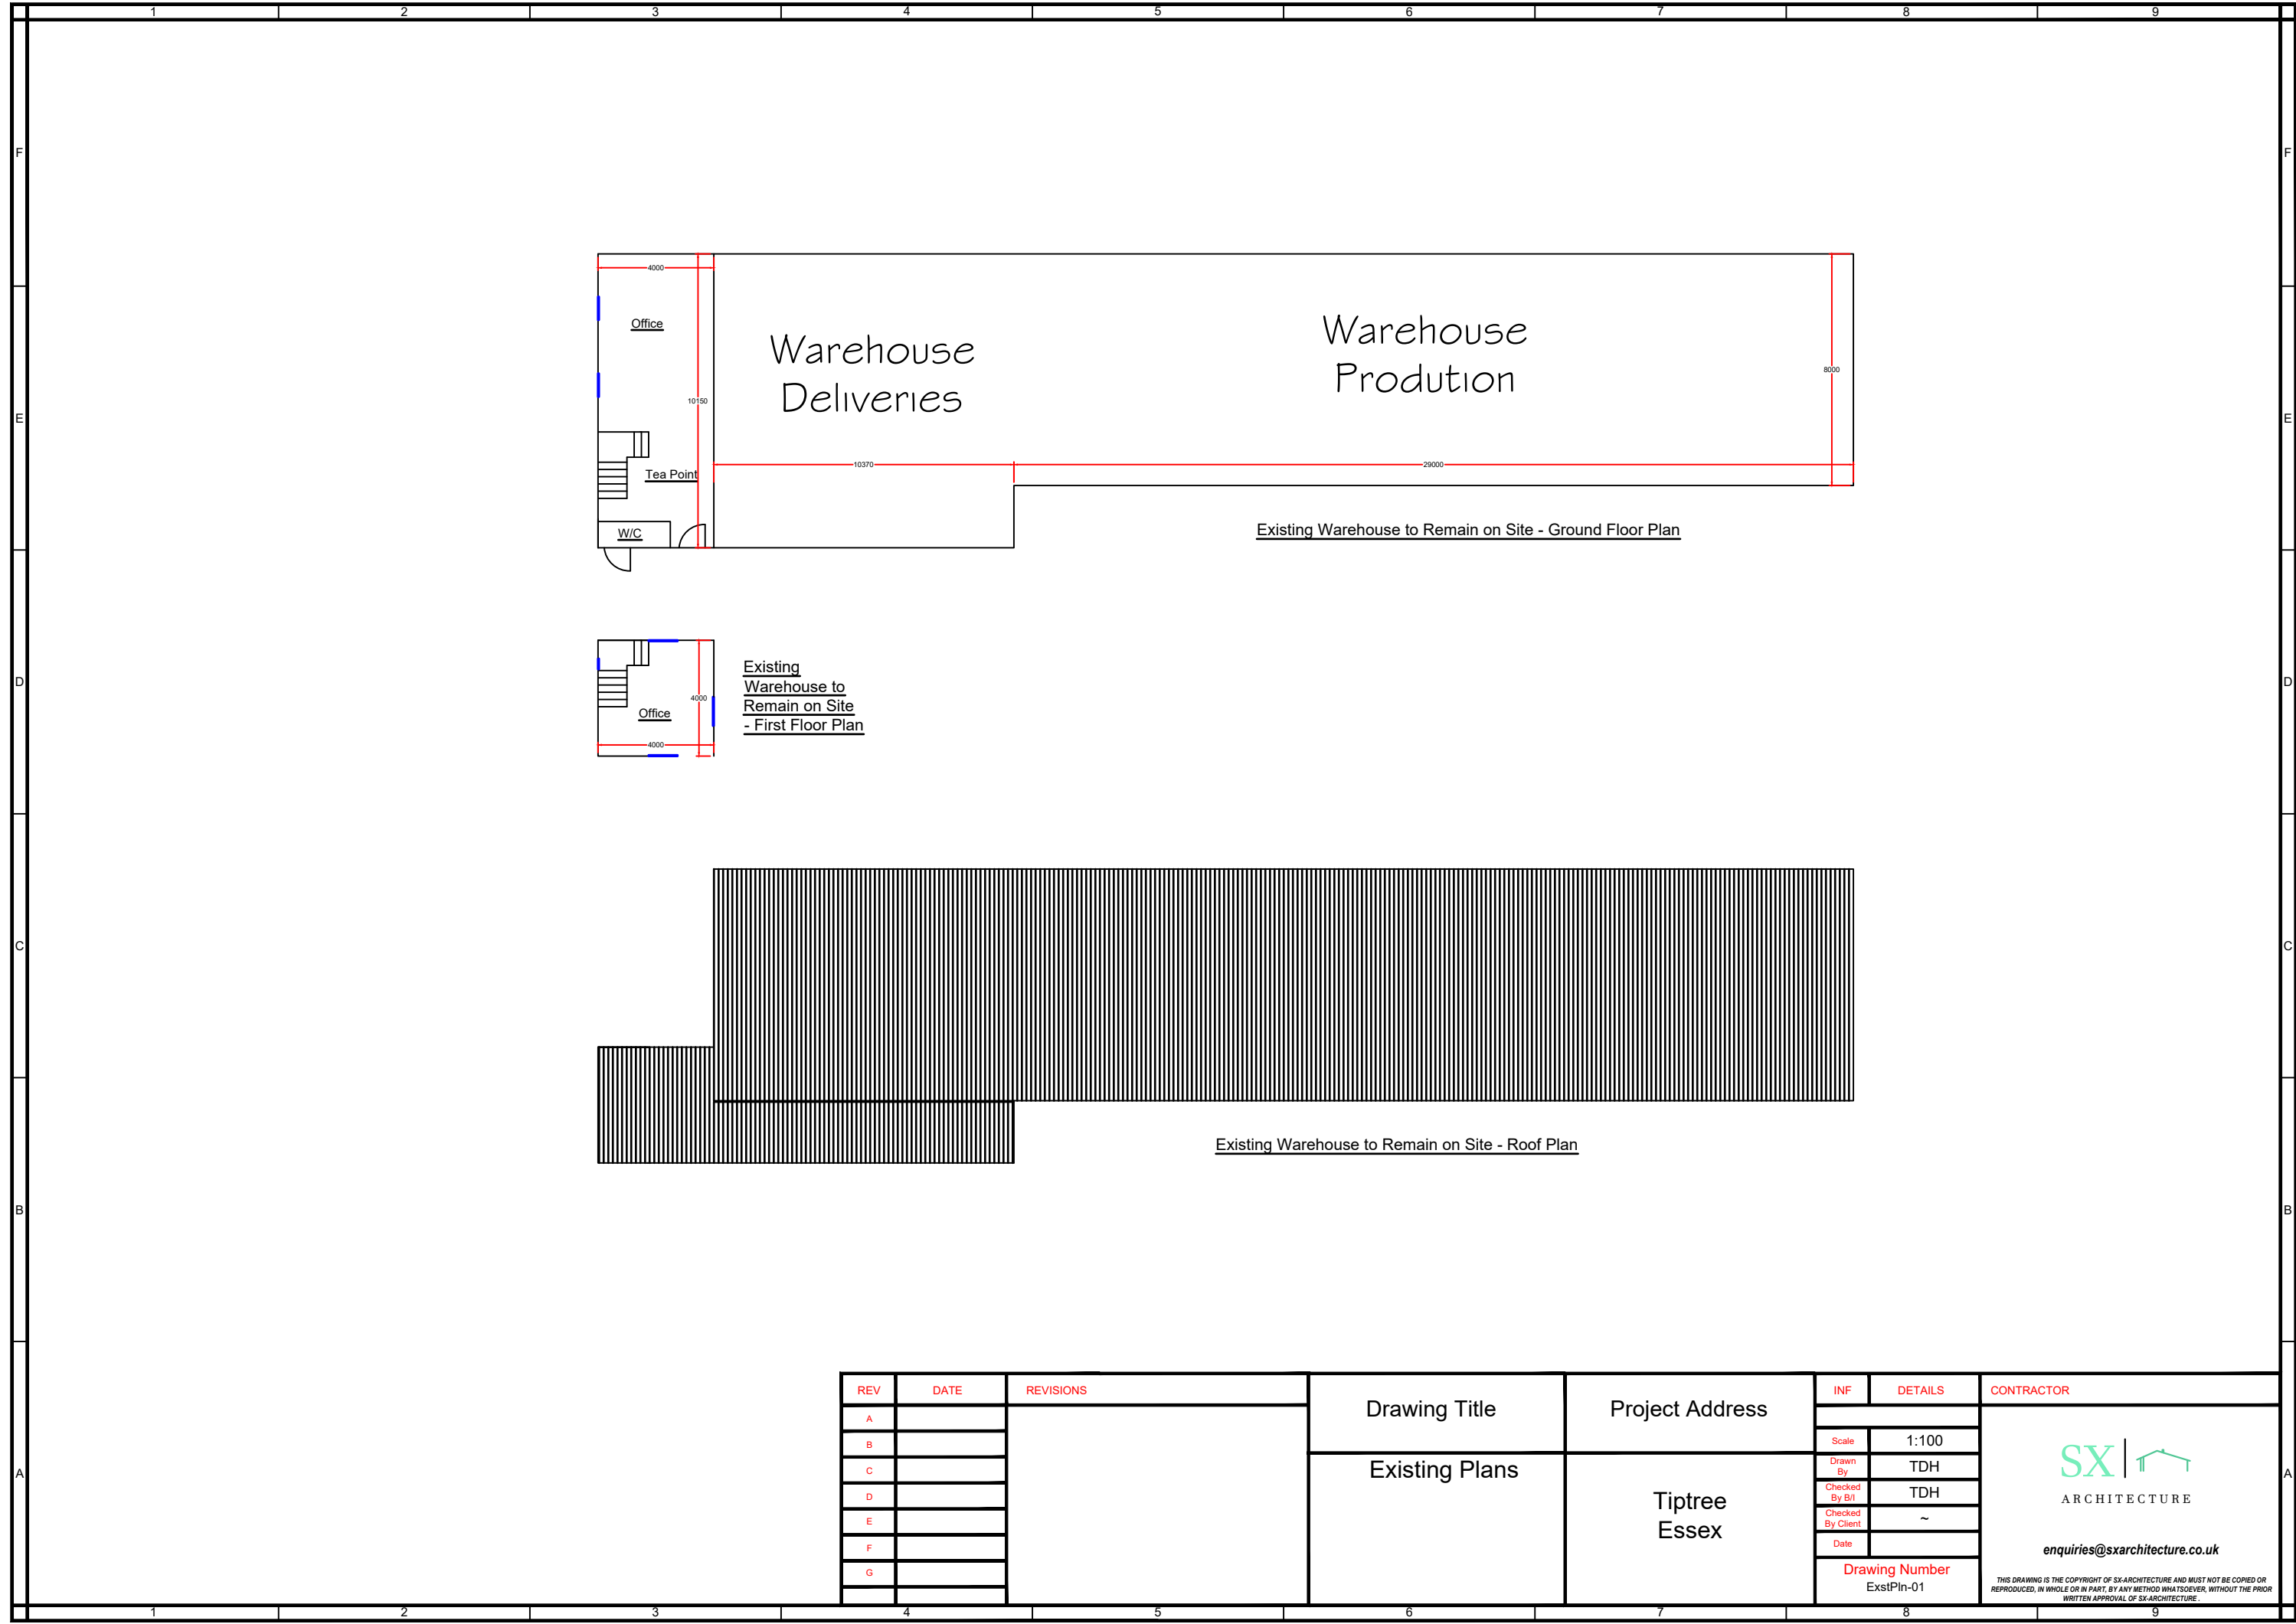


REV	DATE	REVISIONS	Drawing Title	Project Address	INF	DETAILS	CONTRACTOR
A			Existing Plans	Tiptree Essex	Scale	1:100	SX  ARCHITECTURE enquiries@sxarchitecture.co.uk THIS DRAWING IS THE COPYRIGHT OF SX ARCHITECTURE AND MUST NOT BE COPIED OR REPRODUCED, IN WHOLE OR IN PART, BY ANY METHOD WHATSOEVER, WITHOUT THE PRIOR WRITTEN APPROVAL OF SX ARCHITECTURE.
B					Drawn By	TDH	
C					Checked By B/I	TDH	
D					Checked By Client	~	
E					Date		
F					Drawing Number	ExstPln-01	
G							

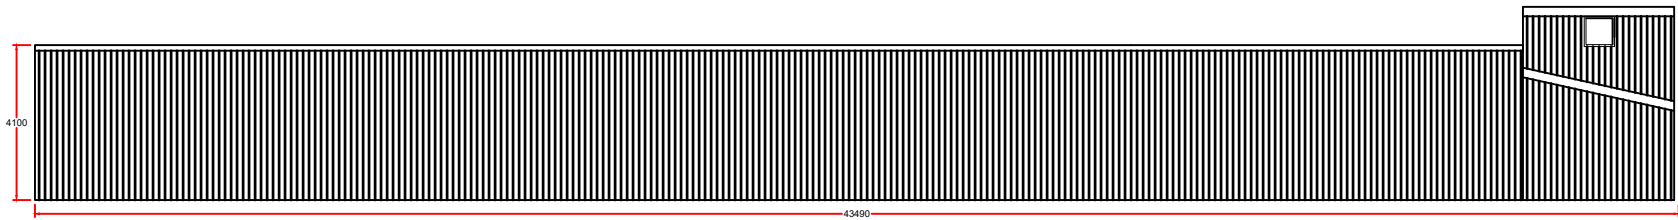


Existing Warehouse to Remain on Site - North Facing Elevation

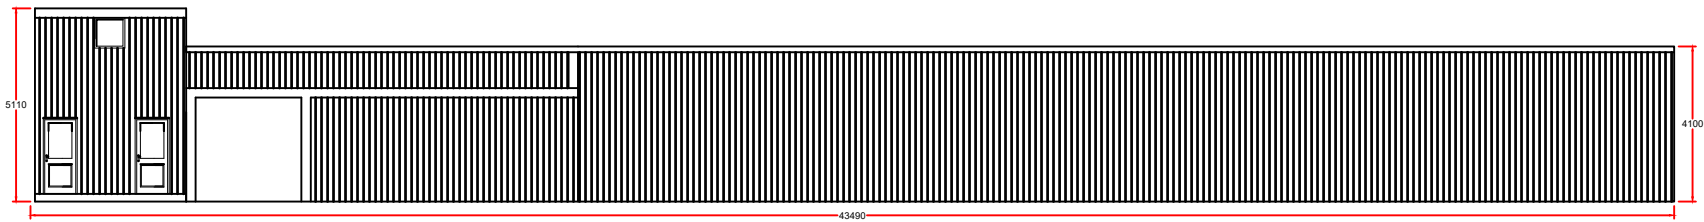

Existing Warehouse to Remain on Site - South Facing Elevation

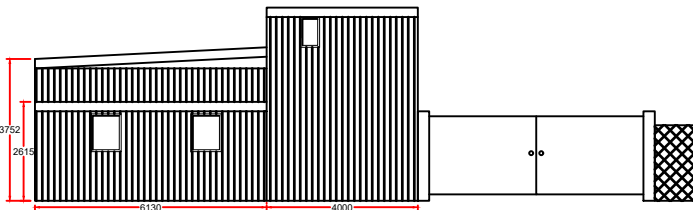


Existing Warehouse to Remain on Site - West Facing Elevation

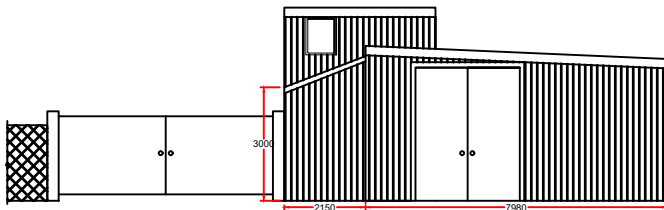


Existing Warehouse to Remain on Site - East Facing Elevation

Construction Fabrication:
Walls & Roof - Sheet Metal Cladding
Doors & Windows -Timber & PVC


REV	DATE	REVISIONS	Drawing Title	Project Address	INF	DETAILS	CONTRACTOR
A			Existing Elevations	Tiptree Essex	Scale	1:100	SX  ARCHITECTURE enquiries@sxarchitecture.co.uk THIS DRAWING IS THE COPYRIGHT OF SX-ARCHITECTURE AND MUST NOT BE COPIED OR REPRODUCED, IN WHOLE OR IN PART, BY ANY METHOD WHATSOEVER, WITHOUT THE PRIOR WRITTEN APPROVAL OF SX-ARCHITECTURE.
B					Drawn By	TDH	
C					Checked By B/I	TDH	
D					Checked By Client	~	
E					Date		
F					Drawing Number	ExstElevWH-01	
G							

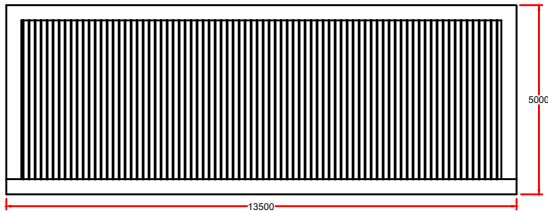


Warehouse Unit No 1 Proposed - West Facing Elevation

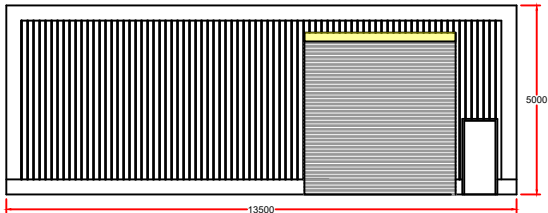

Warehouse Unit No 1 Proposed - East Facing Elevation

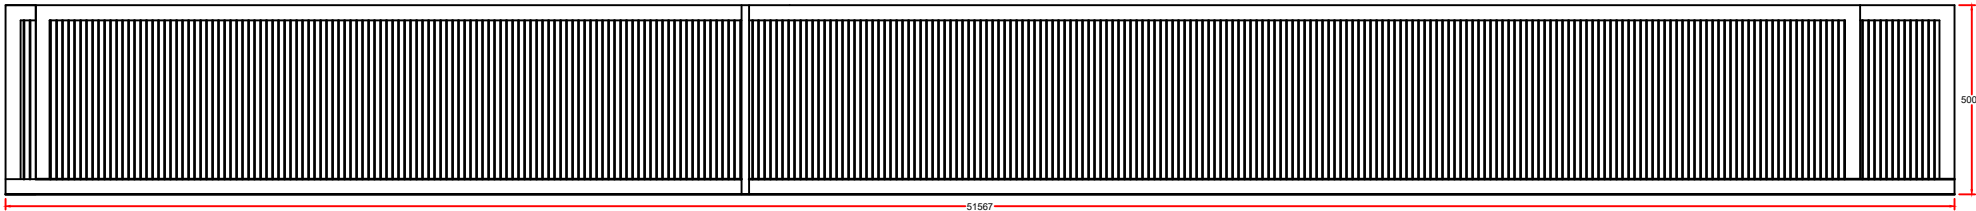


Warehouse Unit No 1 Proposed - South Facing Elevation

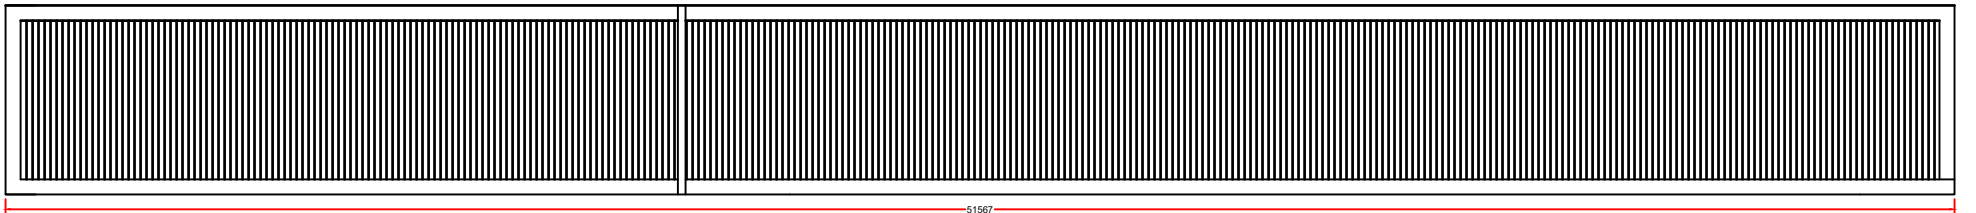


Warehouse Unit No 1 Proposed - North Facing Elevation

Construction Fabrication:
Walls & Roof - Sheet Metal Cladding
Roller Doors - Steel
Fire Doors - Steel
Colour - Grey


REV	DATE	REVISIONS	Drawing Title	Project Address	INF	DETAILS	CONTRACTOR
A			Proposed Elevations Warehouse No 1	Tiptree Essex	Scale	1:100	SX  ARCHITECTURE enquiries@sxarchitecture.co.uk THIS DRAWING IS THE COPYRIGHT OF SX-ARCHITECTURE AND MUST NOT BE COPIED OR REPRODUCED, IN WHOLE OR IN PART, BY ANY METHOD WHATSOEVER, WITHOUT THE PRIOR WRITTEN APPROVAL OF SX-ARCHITECTURE.
B					Drawn By	TDH	
C					Checked By B/I	TDH	
D					Checked By Client	~	
E					Date		
F					Drawing Number	ProElevWH-01	
G							

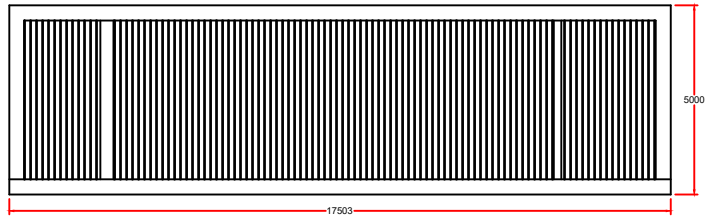


Warehouse Units No 2 & 3 Proposed - West Facing Elevation

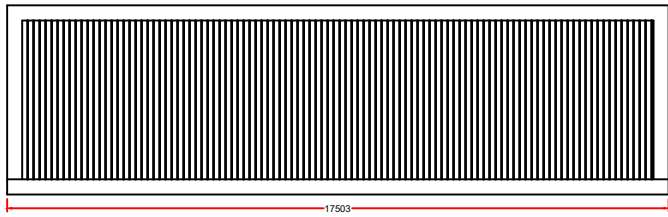

Warehouse Units No 2 & 3 Proposed - East Facing Elevation

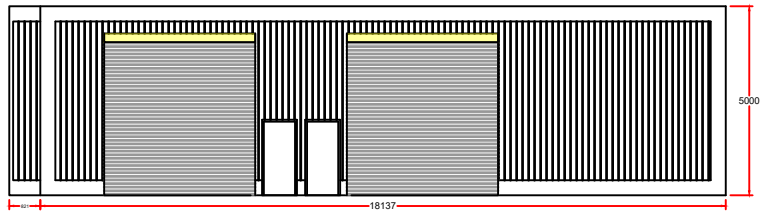


Warehouse Units No 2 & 3 Proposed - North Facing Elevation

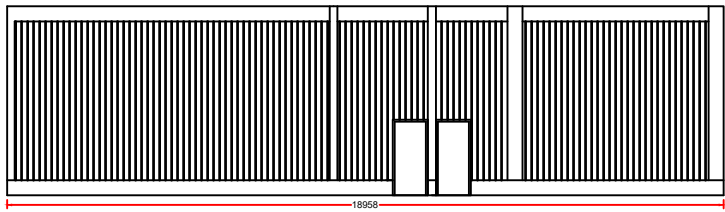


Warehouse Units No 2 & 3 Proposed - South Facing Elevation

Construction Fabrication:
Walls & Roof - Sheet Metal Cladding
Roller Doors - Steel
Fire Doors - Steel
Colour - Grey

REV	DATE	REVISIONS	Drawing Title	Project Address	INF	DETAILS	CONTRACTOR
A			Proposed Elevations Warehouses No 2 & 3	Tiptree Essex	Scale	1:100	SX  ARCHITECTURE enquiries@sxarchitecture.co.uk THIS DRAWING IS THE COPYRIGHT OF SX-ARCHITECTURE AND MUST NOT BE COPIED OR REPRODUCED, IN WHOLE OR IN PART, BY ANY METHOD WHATSOEVER, WITHOUT THE PRIOR WRITTEN APPROVAL OF SX-ARCHITECTURE.
B					Drawn By	TDH	
C					Checked By B/I	TDH	
D					Checked By Client	~	
E					Date		
F					Drawing Number	ProElevWH-01	
G							

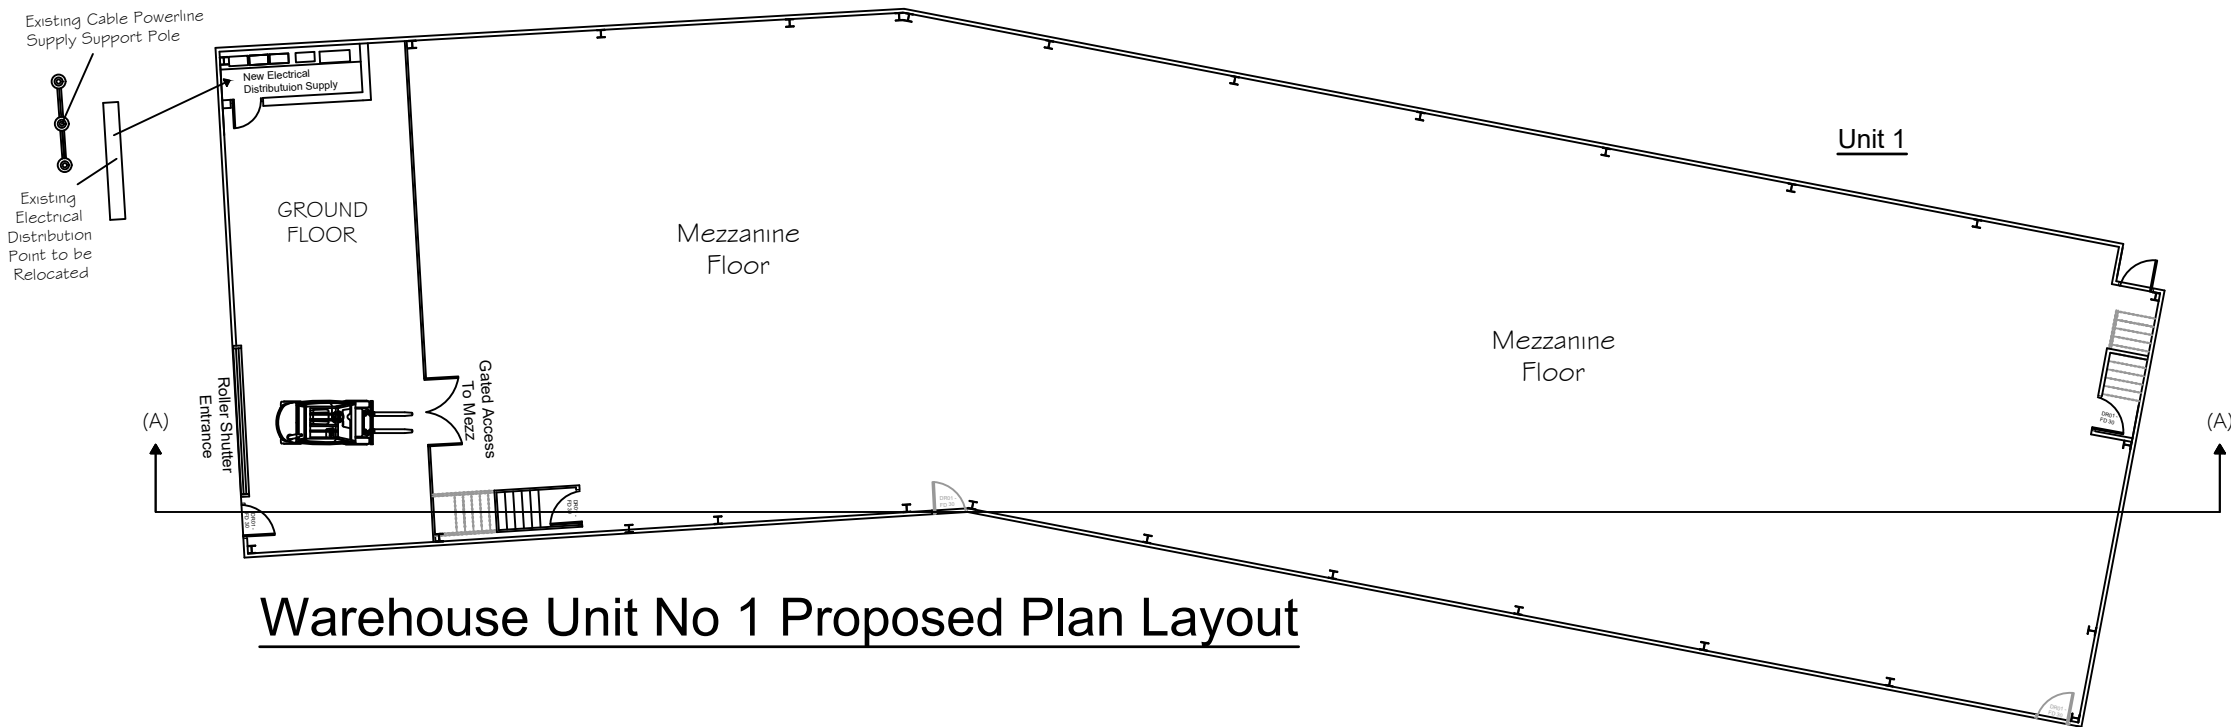


Warehouse Unit No 1 Proposed Plan Layout


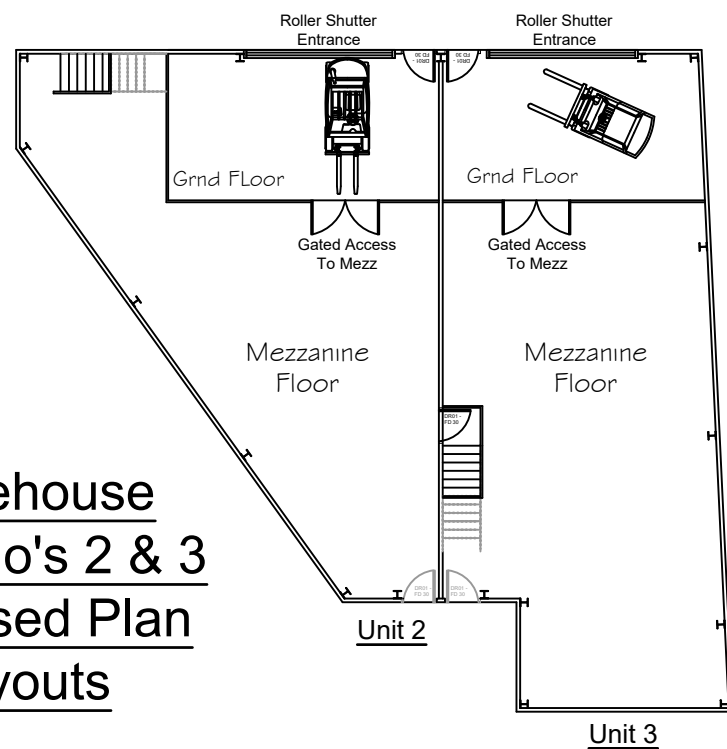


Warehouse Units No's 2 & 3 Proposed Plan Layouts


Proposed New Warehouse Unit Placements

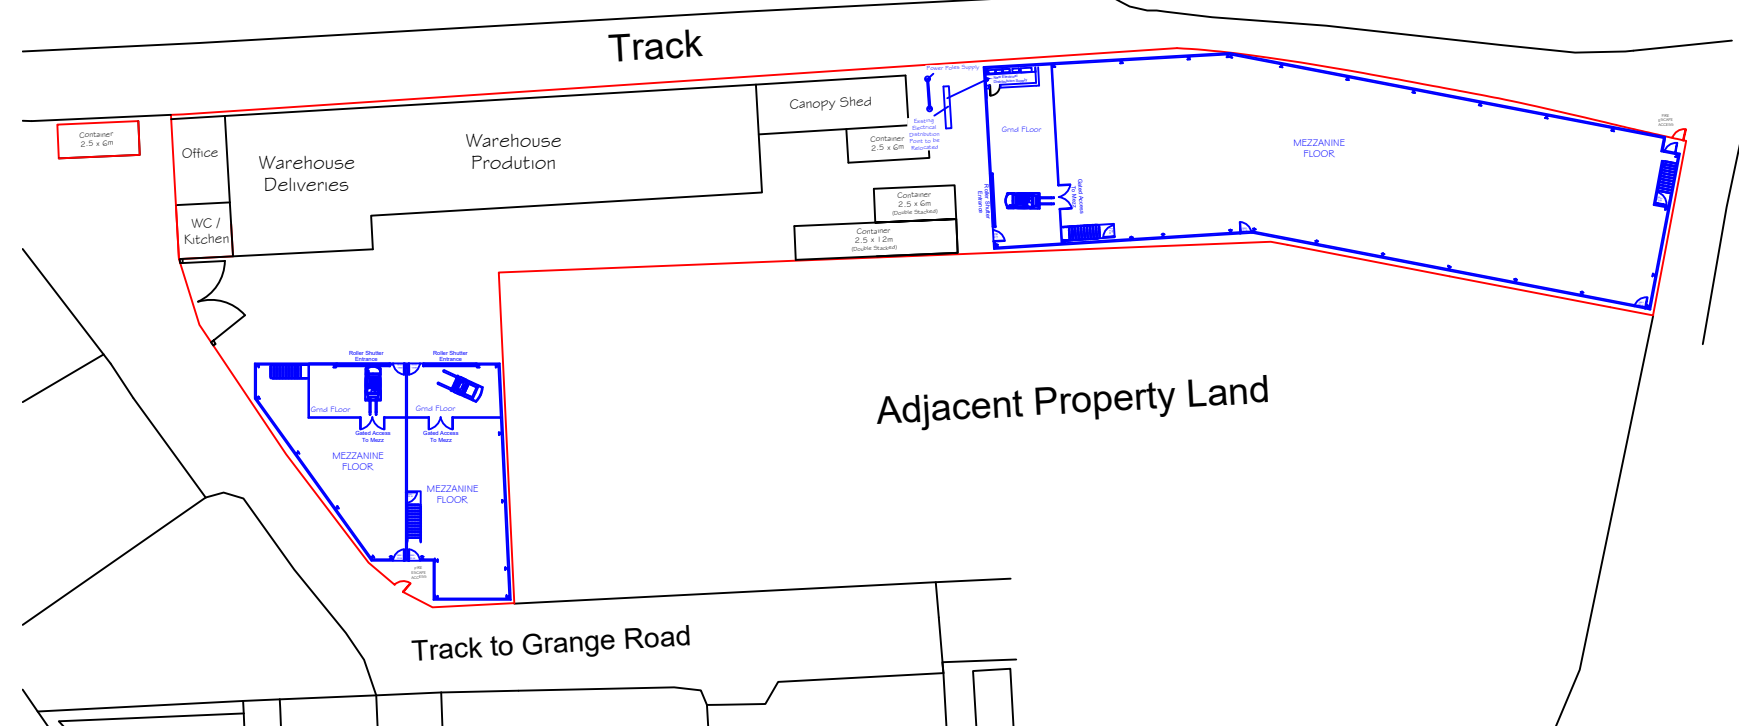

REV	DATE	REVISIONS	Drawing Title	Project Address	INF	DETAILS	CONTRACTOR
A			Proposed Plan Layouts Warehouse Units	Tiptree Essex	Scale	1:100	SX ARCHITECTURE enquiries@sxarchitecture.co.uk THIS DRAWING IS THE COPYRIGHT OF SX-ARCHITECTURE AND MUST NOT BE COPIED OR REPRODUCED, IN WHOLE OR IN PART, BY ANY METHOD WHATSOEVER, WITHOUT THE PRIOR WRITTEN APPROVAL OF SX-ARCHITECTURE.
B					Drawn By	TDH	
C					Checked By B/I	TDH	
D					Checked By Client	~	
E					Date		
F					Drawing Number	PropPin-01	
G							

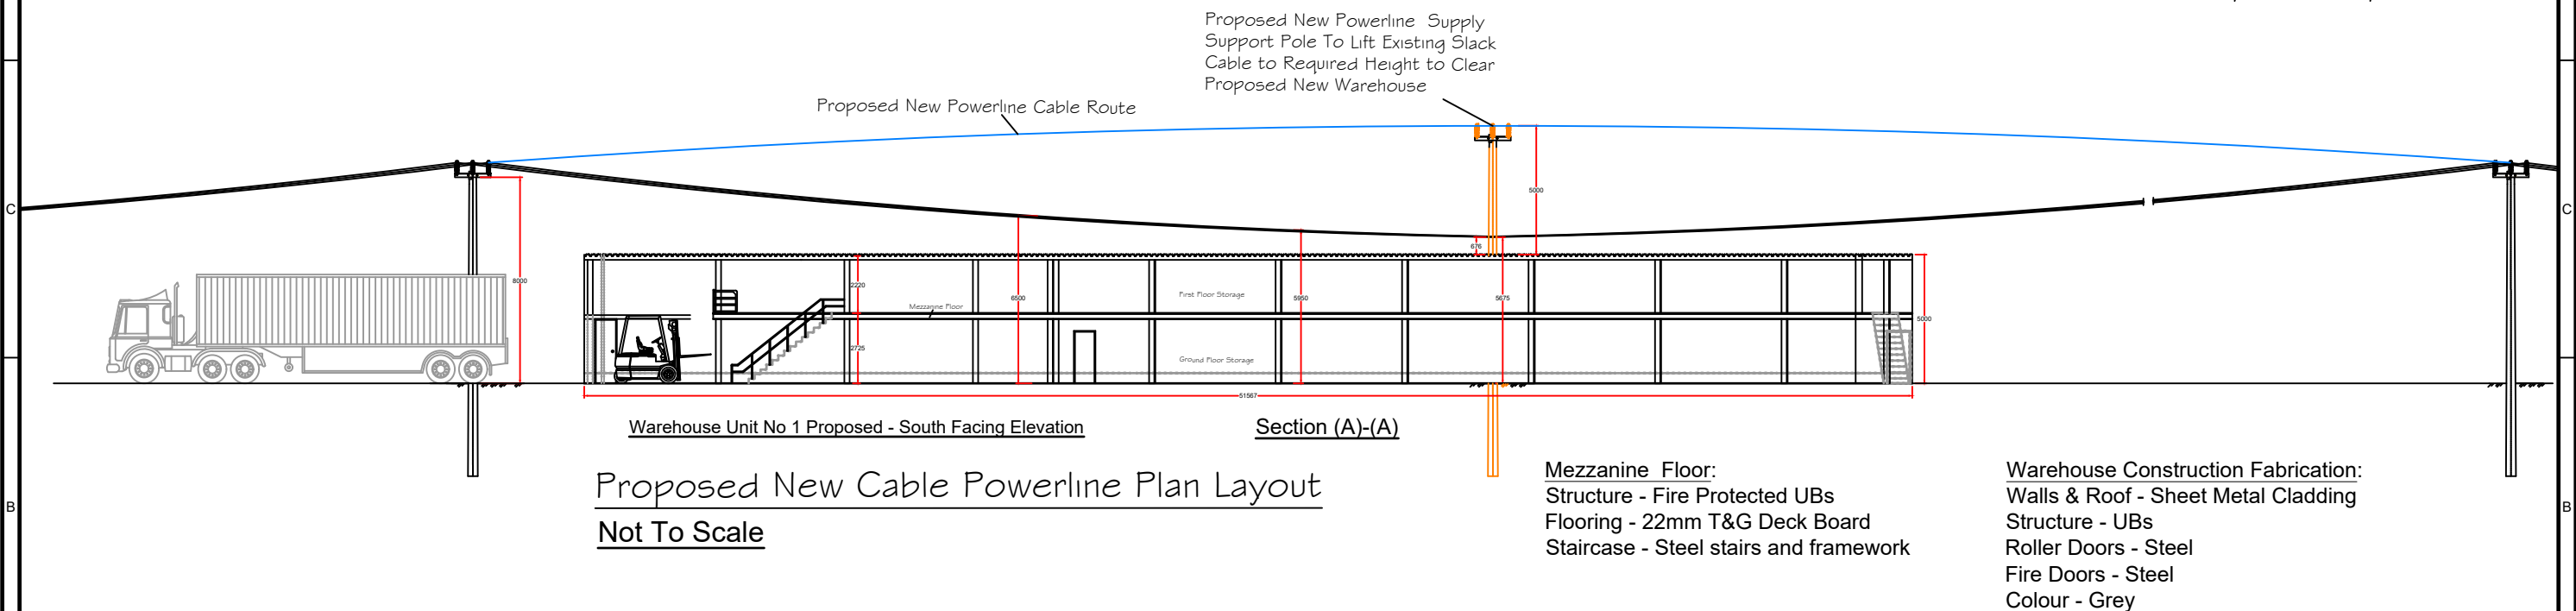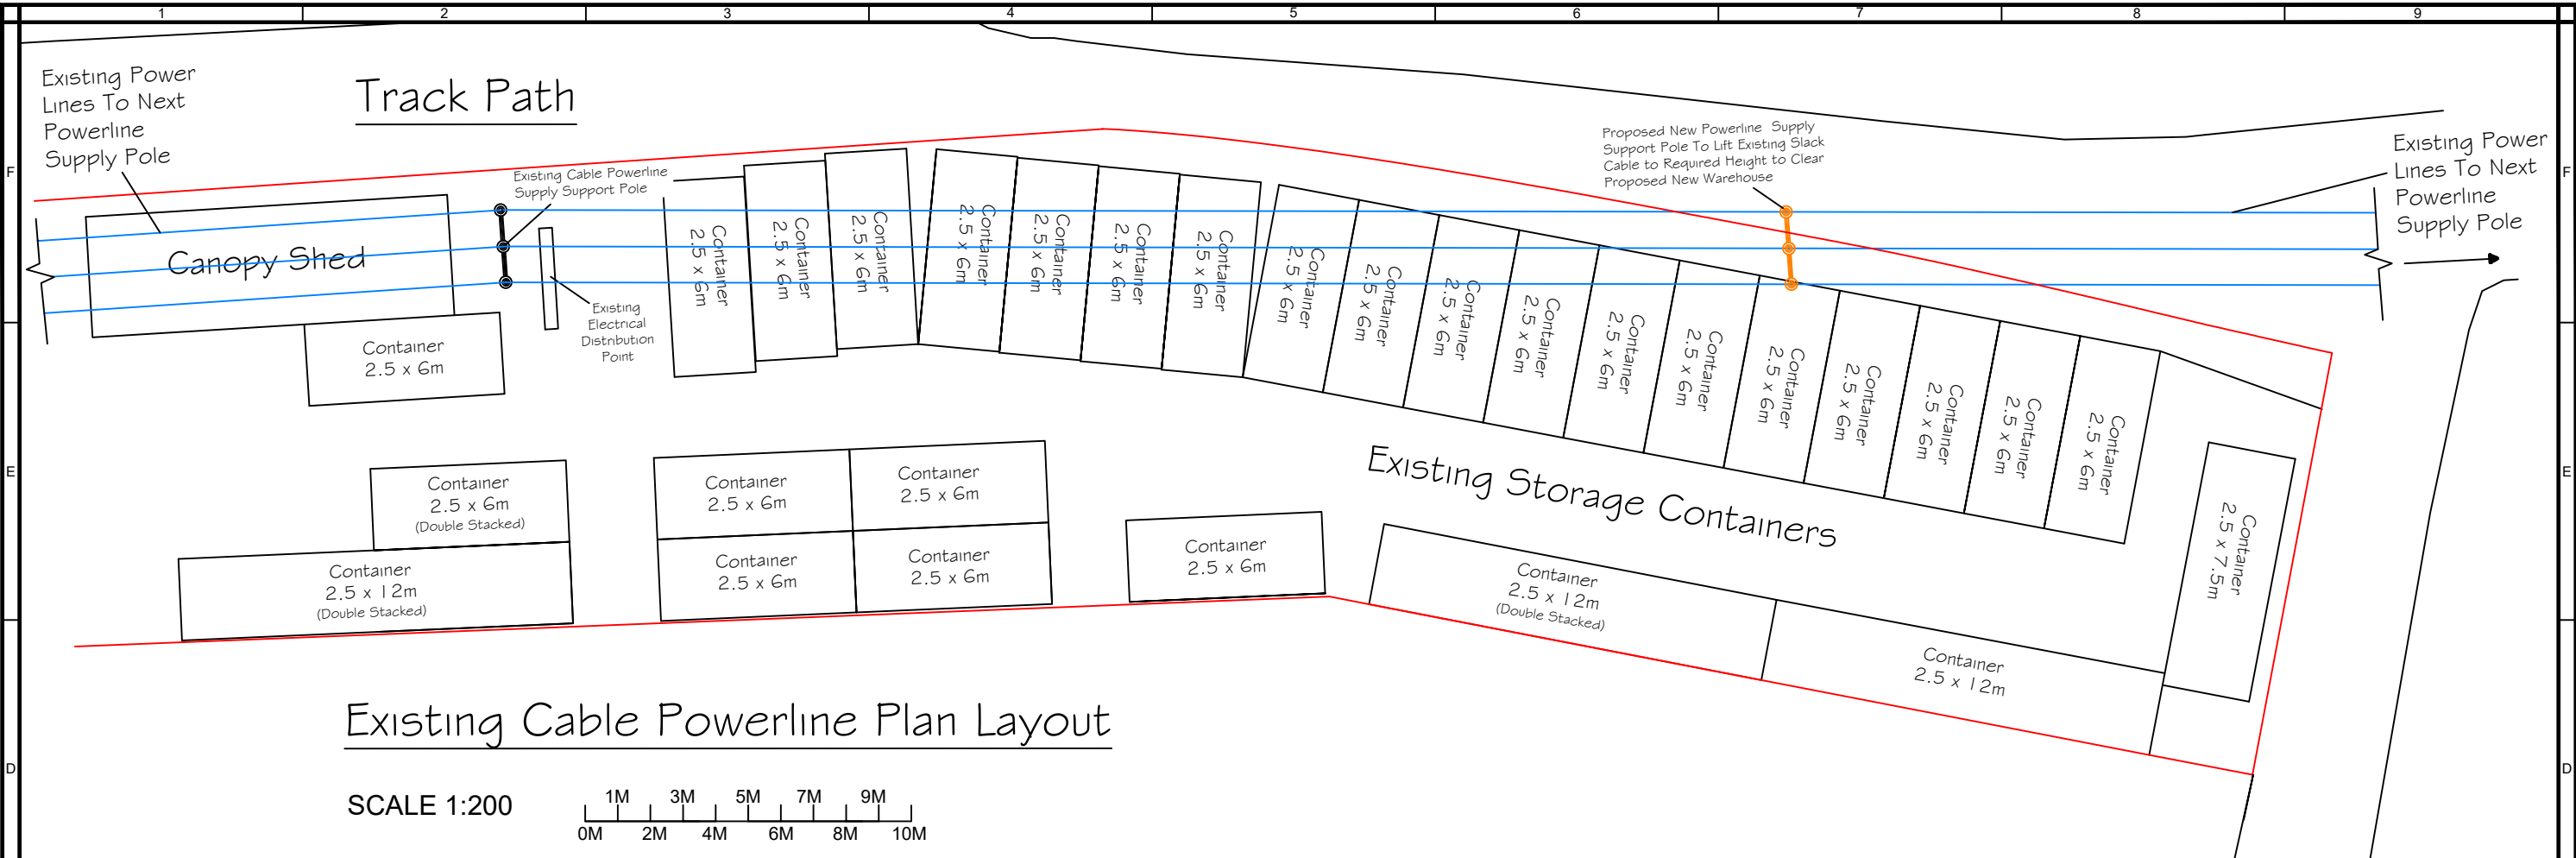


A				REV	DATE	REVISIONS	Drawing Title	Project Address	INF	DETAILS	CONTRACTOR
				A					Scale	1:100	 enquiries@sxarchitecture.co.uk
				B					Drawn By	TDH	
				C					Checked By B/I	TDH	
				D					Checked By Client	~	
				E					Date		
				F					Drawing Number		
				G					PropPin-01		

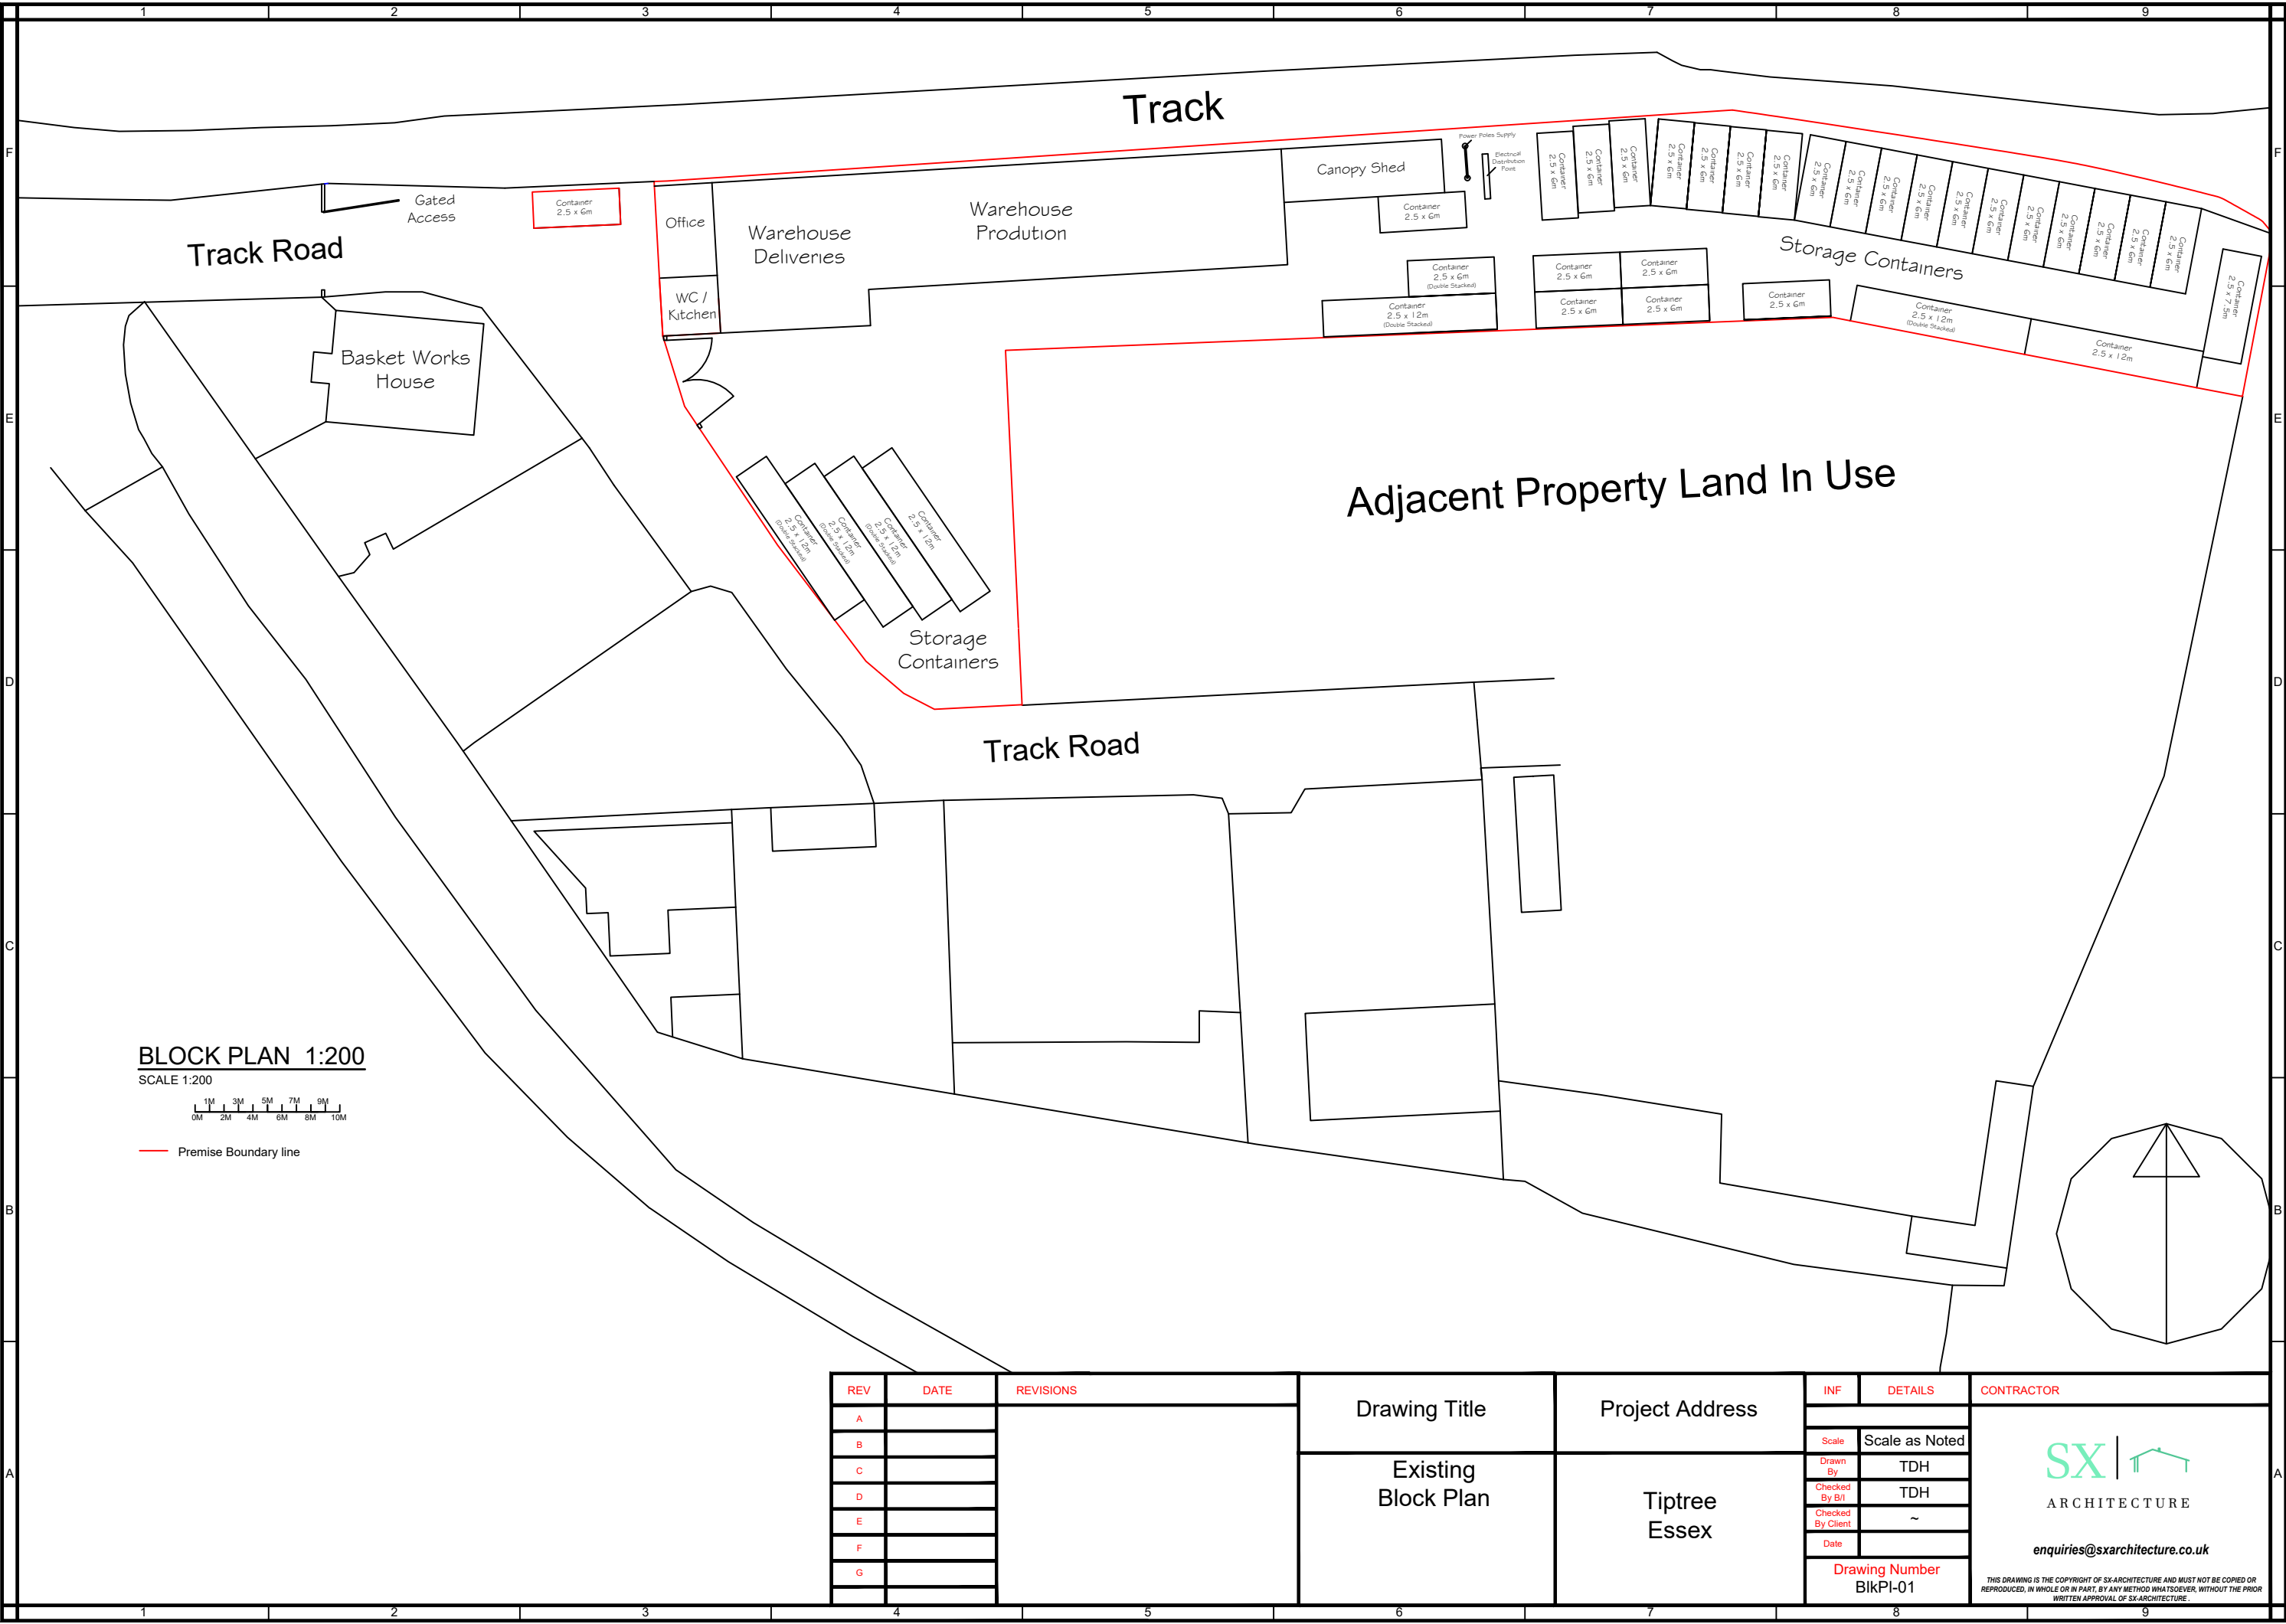


BLOCK PLAN 1:200

SCALE 1:200

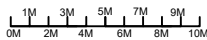


Premise Boundary line

REV	DATE	REVISIONS	Drawing Title	Project Address	INF	DETAILS	CONTRACTOR
A			Existing Block Plan	Tiptree Essex	Scale	Scale as Noted	SX  ARCHITECTURE enquiries@sxarchitecture.co.uk THIS DRAWING IS THE COPYRIGHT OF SX-ARCHITECTURE AND MUST NOT BE COPIED OR REPRODUCED, IN WHOLE OR IN PART, BY ANY METHOD WHATSOEVER, WITHOUT THE PRIOR WRITTEN APPROVAL OF SX-ARCHITECTURE.
B					Drawn By	TDH	
C					Checked By B/I	TDH	
D					Checked By Client	~	
E					Date		
F					Drawing Number	BikPI-01	
G							

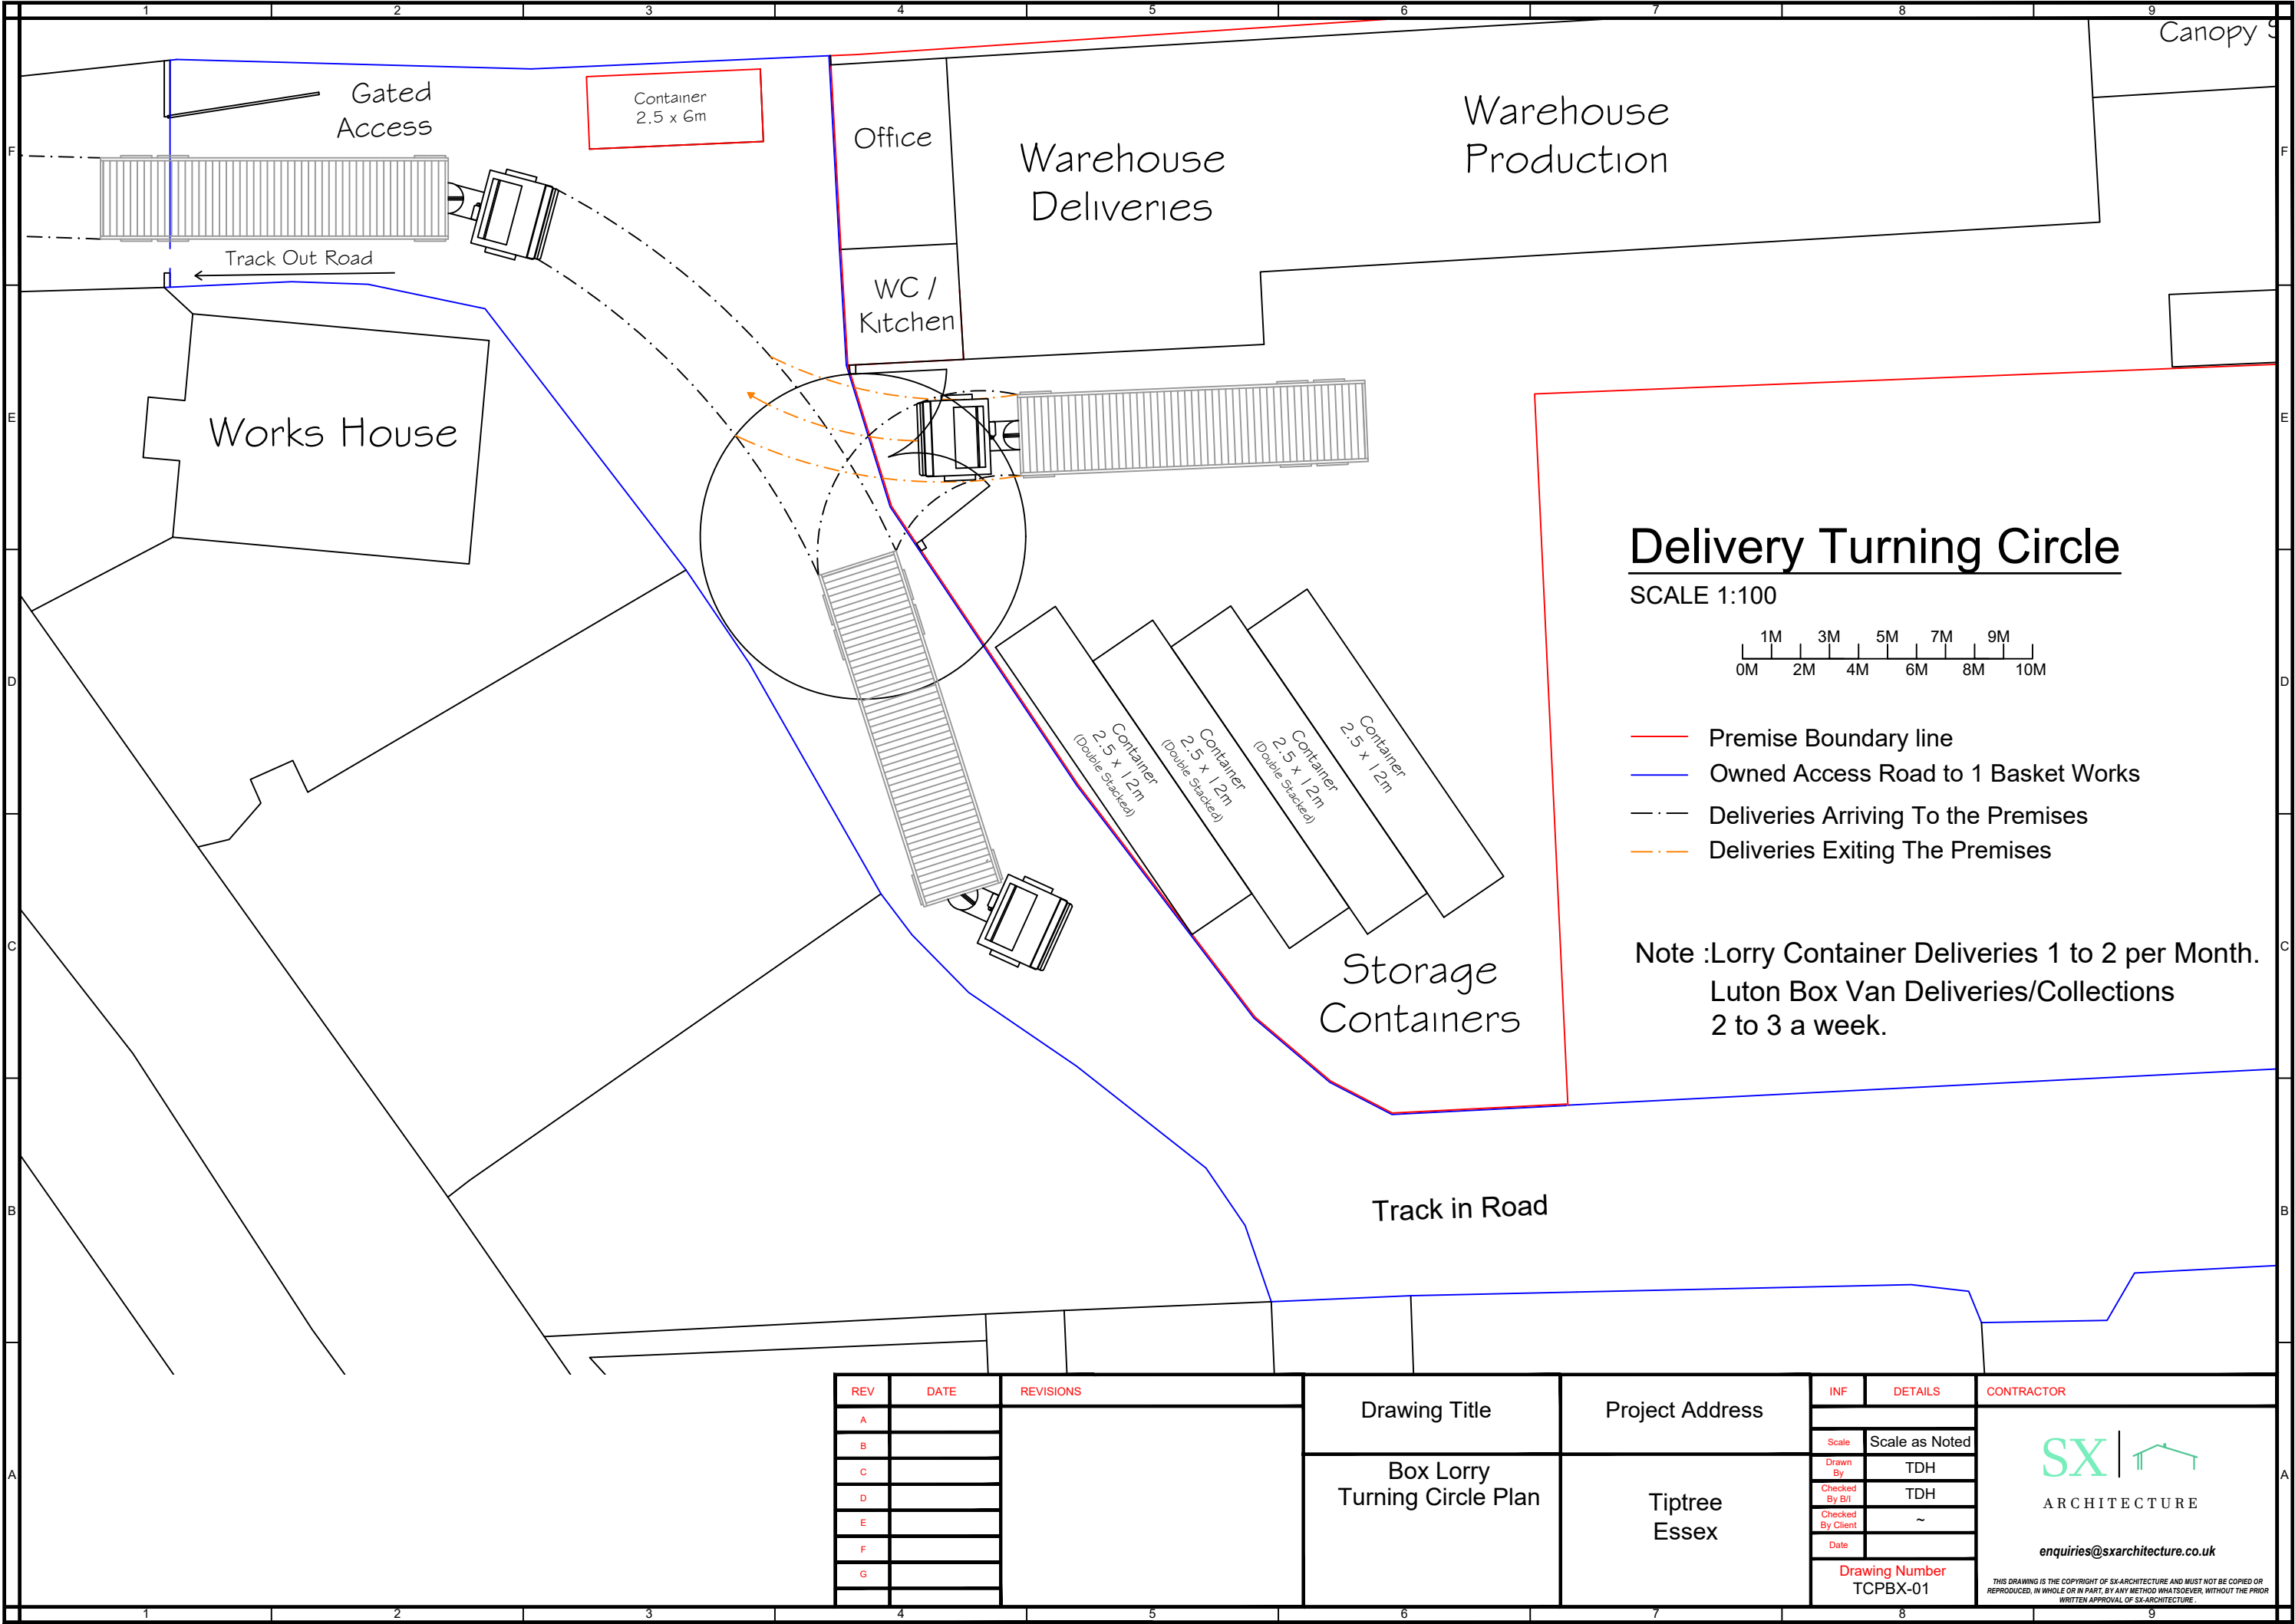

Delivery Turning Circle

SCALE 1:100

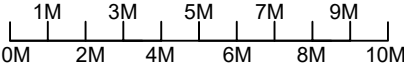

- Premise Boundary line
- Owned Access Road to 1 Basket Works
- Deliveries Arriving To the Premises
- Deliveries Exiting The Premises

Note :Lorry Container Deliveries 1 to 2 per Month.
Luton Box Van Deliveries/Collections
2 to 3 a week.

REV	DATE	REVISIONS	Drawing Title	Project Address	INF	DETAILS	CONTRACTOR
A			Box Lorry Turning Circle Plan	Tiptree Essex	Scale	Scale as Noted	SX ARCHITECTURE enquiries@sxarchitecture.co.uk THIS DRAWING IS THE COPYRIGHT OF SX-ARCHITECTURE AND MUST NOT BE COPIED OR REPRODUCED, IN WHOLE OR IN PART, BY ANY METHOD WHATSOEVER, WITHOUT THE PRIOR WRITTEN APPROVAL OF SX-ARCHITECTURE.
B					Drawn By	TDH	
C					Checked By B/I	TDH	
D					Checked By Client	~	
E					Date		
F					Drawing Number	TCPBX-01	
G							

