



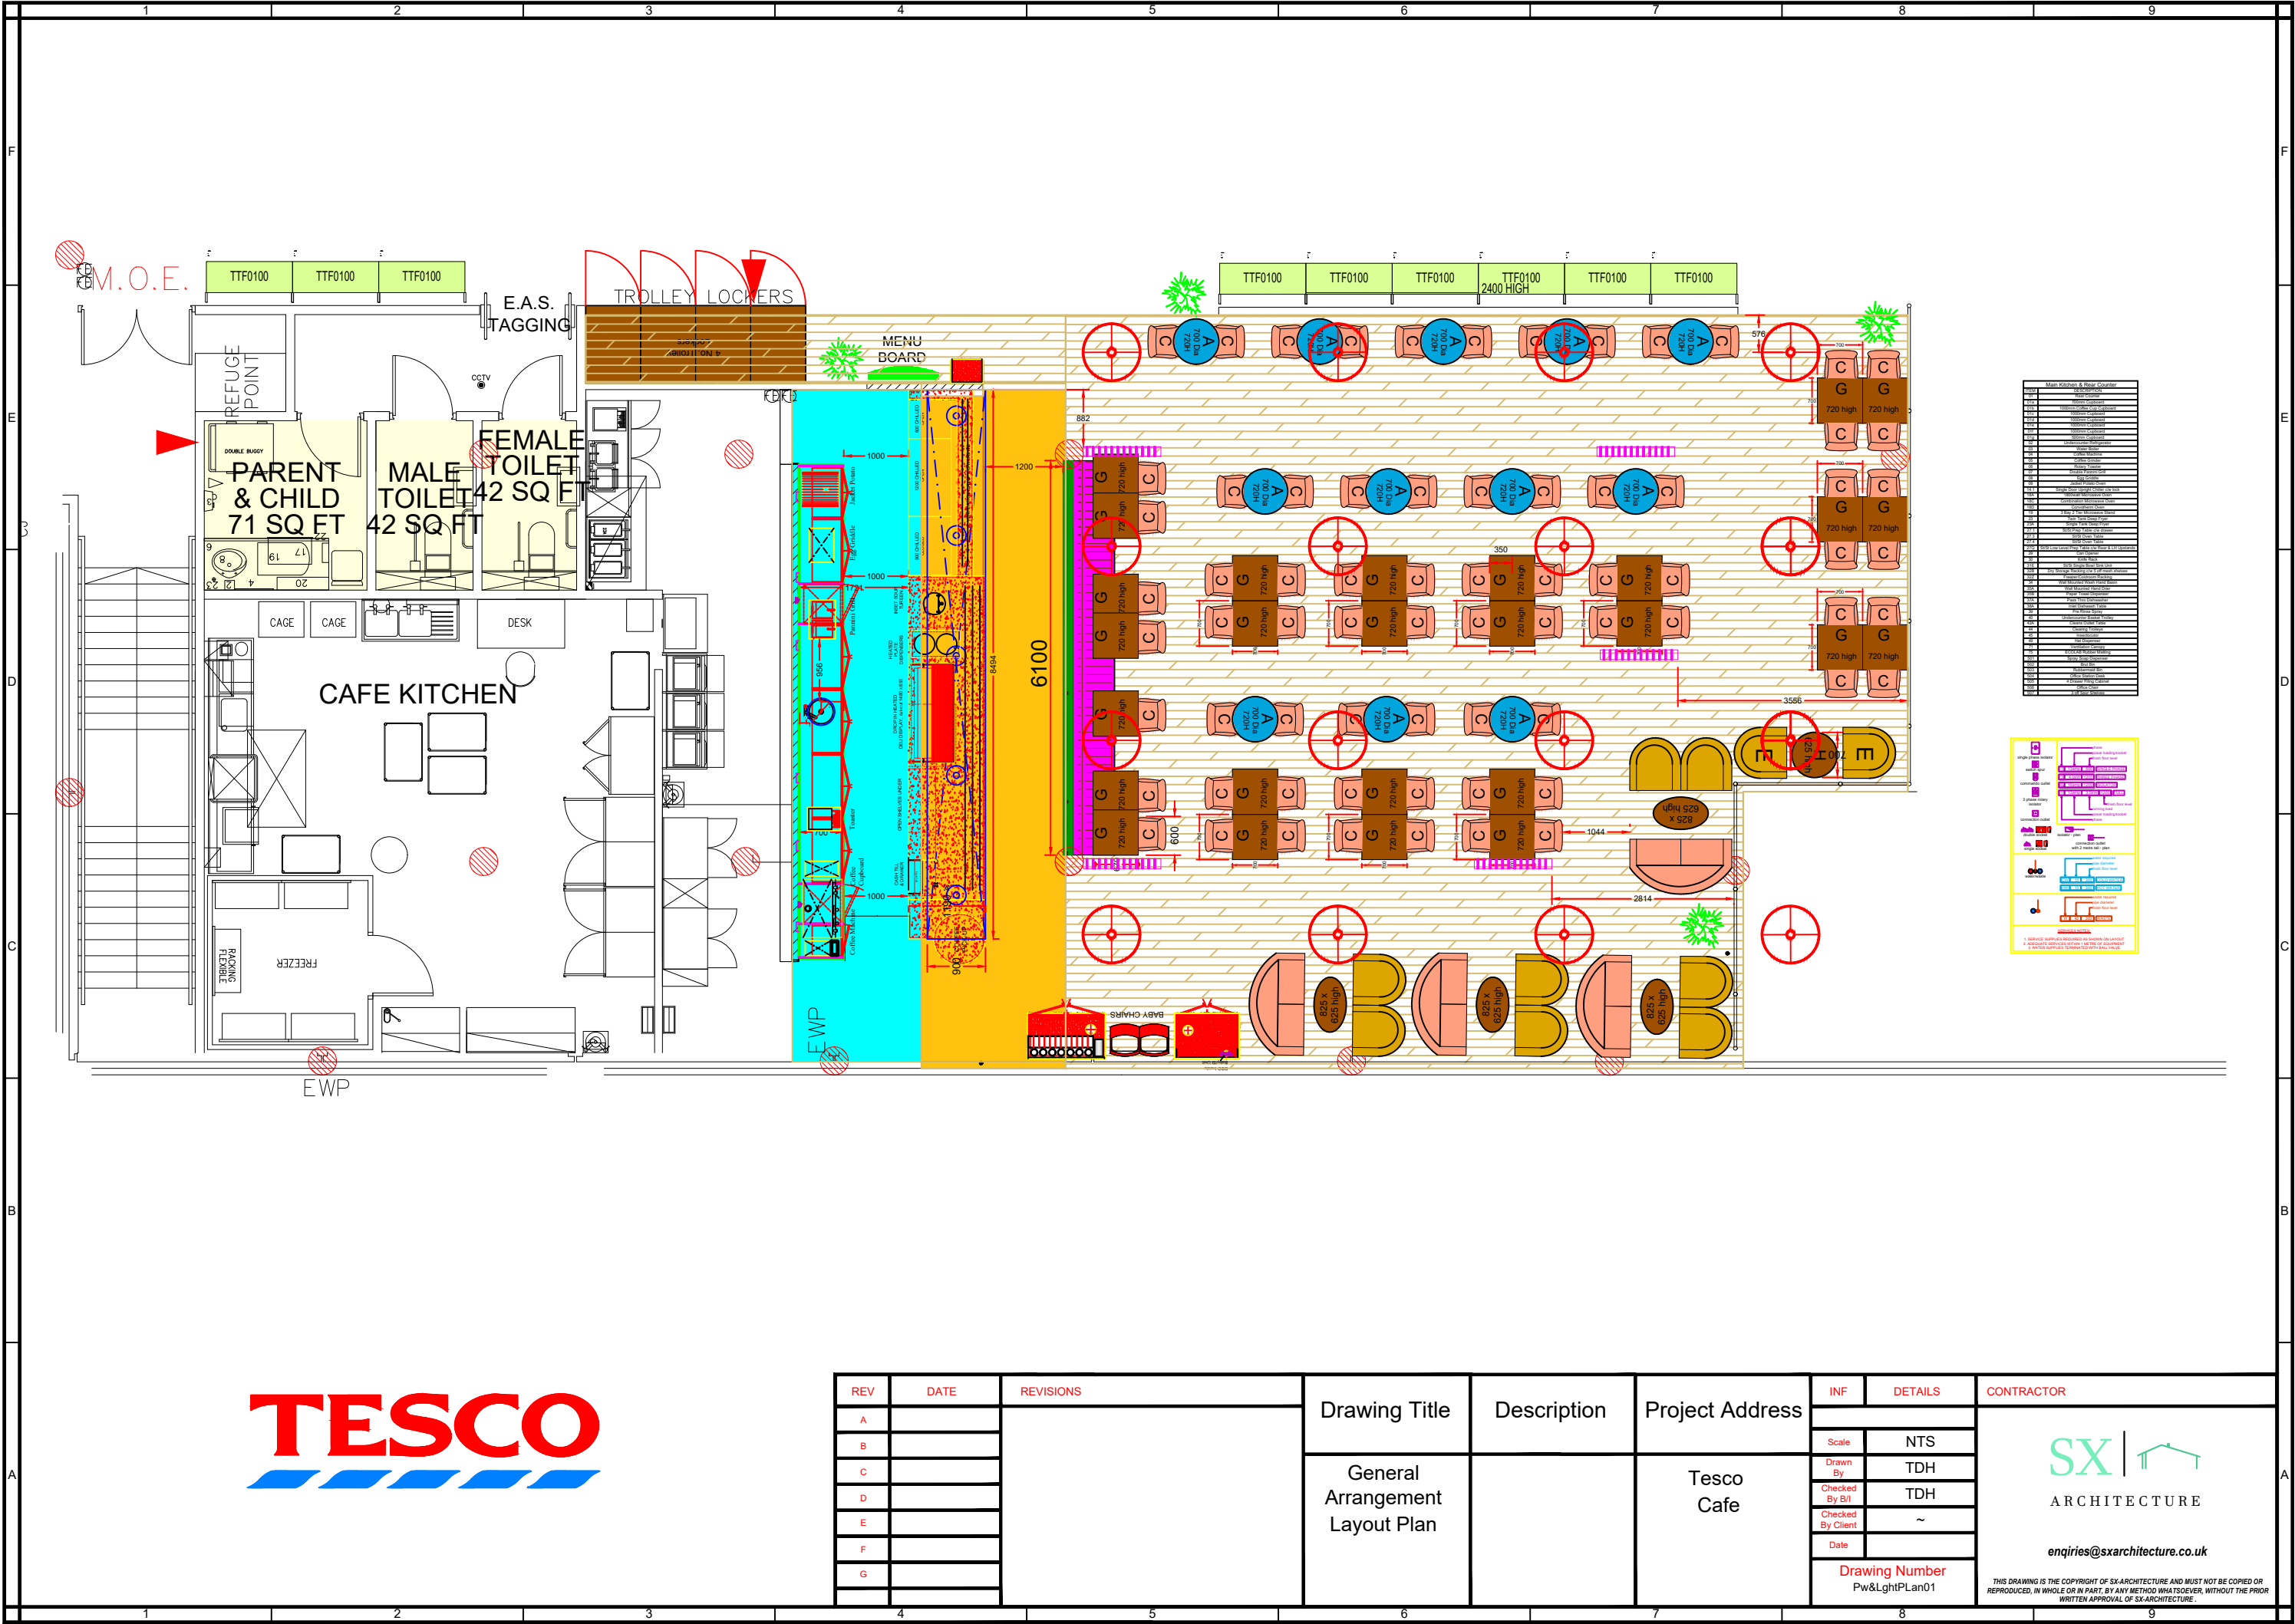

REV	DATE	REVISIONS	Drawing Title	Description	Project Address	INF	DETAILS	CONTRACTOR
A						General Arrangement Layout Plan		Tesco Cafe
B			Scale	NTS				
C			Drawn By	TDH				
D			Checked By B/I	TDH				
E			Checked By Client	~				
F			Date					
G			Drawing Number					
			Pw&LghtPlan01					

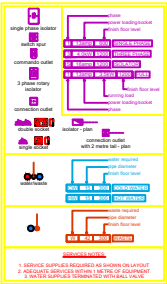

Main Kitchen & Rear Counter	



REV		DATE	REVISIONS	Drawing Title	Description	Project Address	INF	DETAILS	CONTRACTOR
A							Scale	NTS	SX  ARCHITECTURE enquiries@sxarchitecture.co.uk THIS DRAWING IS THE COPYRIGHT OF SX-ARCHITECTURE AND MUST NOT BE COPIED OR REPRODUCED, IN WHOLE OR IN PART, BY ANY METHOD WHATSOEVER, WITHOUT THE PRIOR WRITTEN APPROVAL OF SX-ARCHITECTURE.
B				Drawn By	TDH				
C				Checked By B/I	TDH				
D				Checked By Client	~				
E				Date					
F				Drawing Number					
G				Pw&LghtPlan01					




SX | 
ARCHITECTURE

enquiries@sxarchitecture.co.uk

Drawing Number
Pw&LghtPLan01

THIS DRAWING IS THE COPYRIGHT OF SX-ARCHITECTURE AND MUST NOT BE COPIED OR REPRODUCED, IN WHOLE OR IN PART, BY ANY METHOD WHATSOEVER, WITHOUT THE PRIOR WRITTEN APPROVAL OF SX-ARCHITECTURE


REV	DATE	REVISIONS	Drawing Title	Description	Project Address	INF	DETAILS	CONTRACTOR
A			General Arrangement Layout Plan		Tesco Cafe			 ARCHITECTURE enquiries@sxarchitecture.co.uk THIS DRAWING IS THE COPYRIGHT OF SX-ARCHITECTURE AND MUST NOT BE COPIED OR REPRODUCED, IN WHOLE OR IN PART, BY ANY METHOD WHATSOEVER, WITHOUT THE PRIOR WRITTEN APPROVAL OF SX-ARCHITECTURE.
B						Scale	NTS	
C						Drawn By	TDH	
D						Checked By Bill	TDH	
E						Checked By Client	~	
F						Date		
G						Drawing Number	Pw&ghtPLan01	

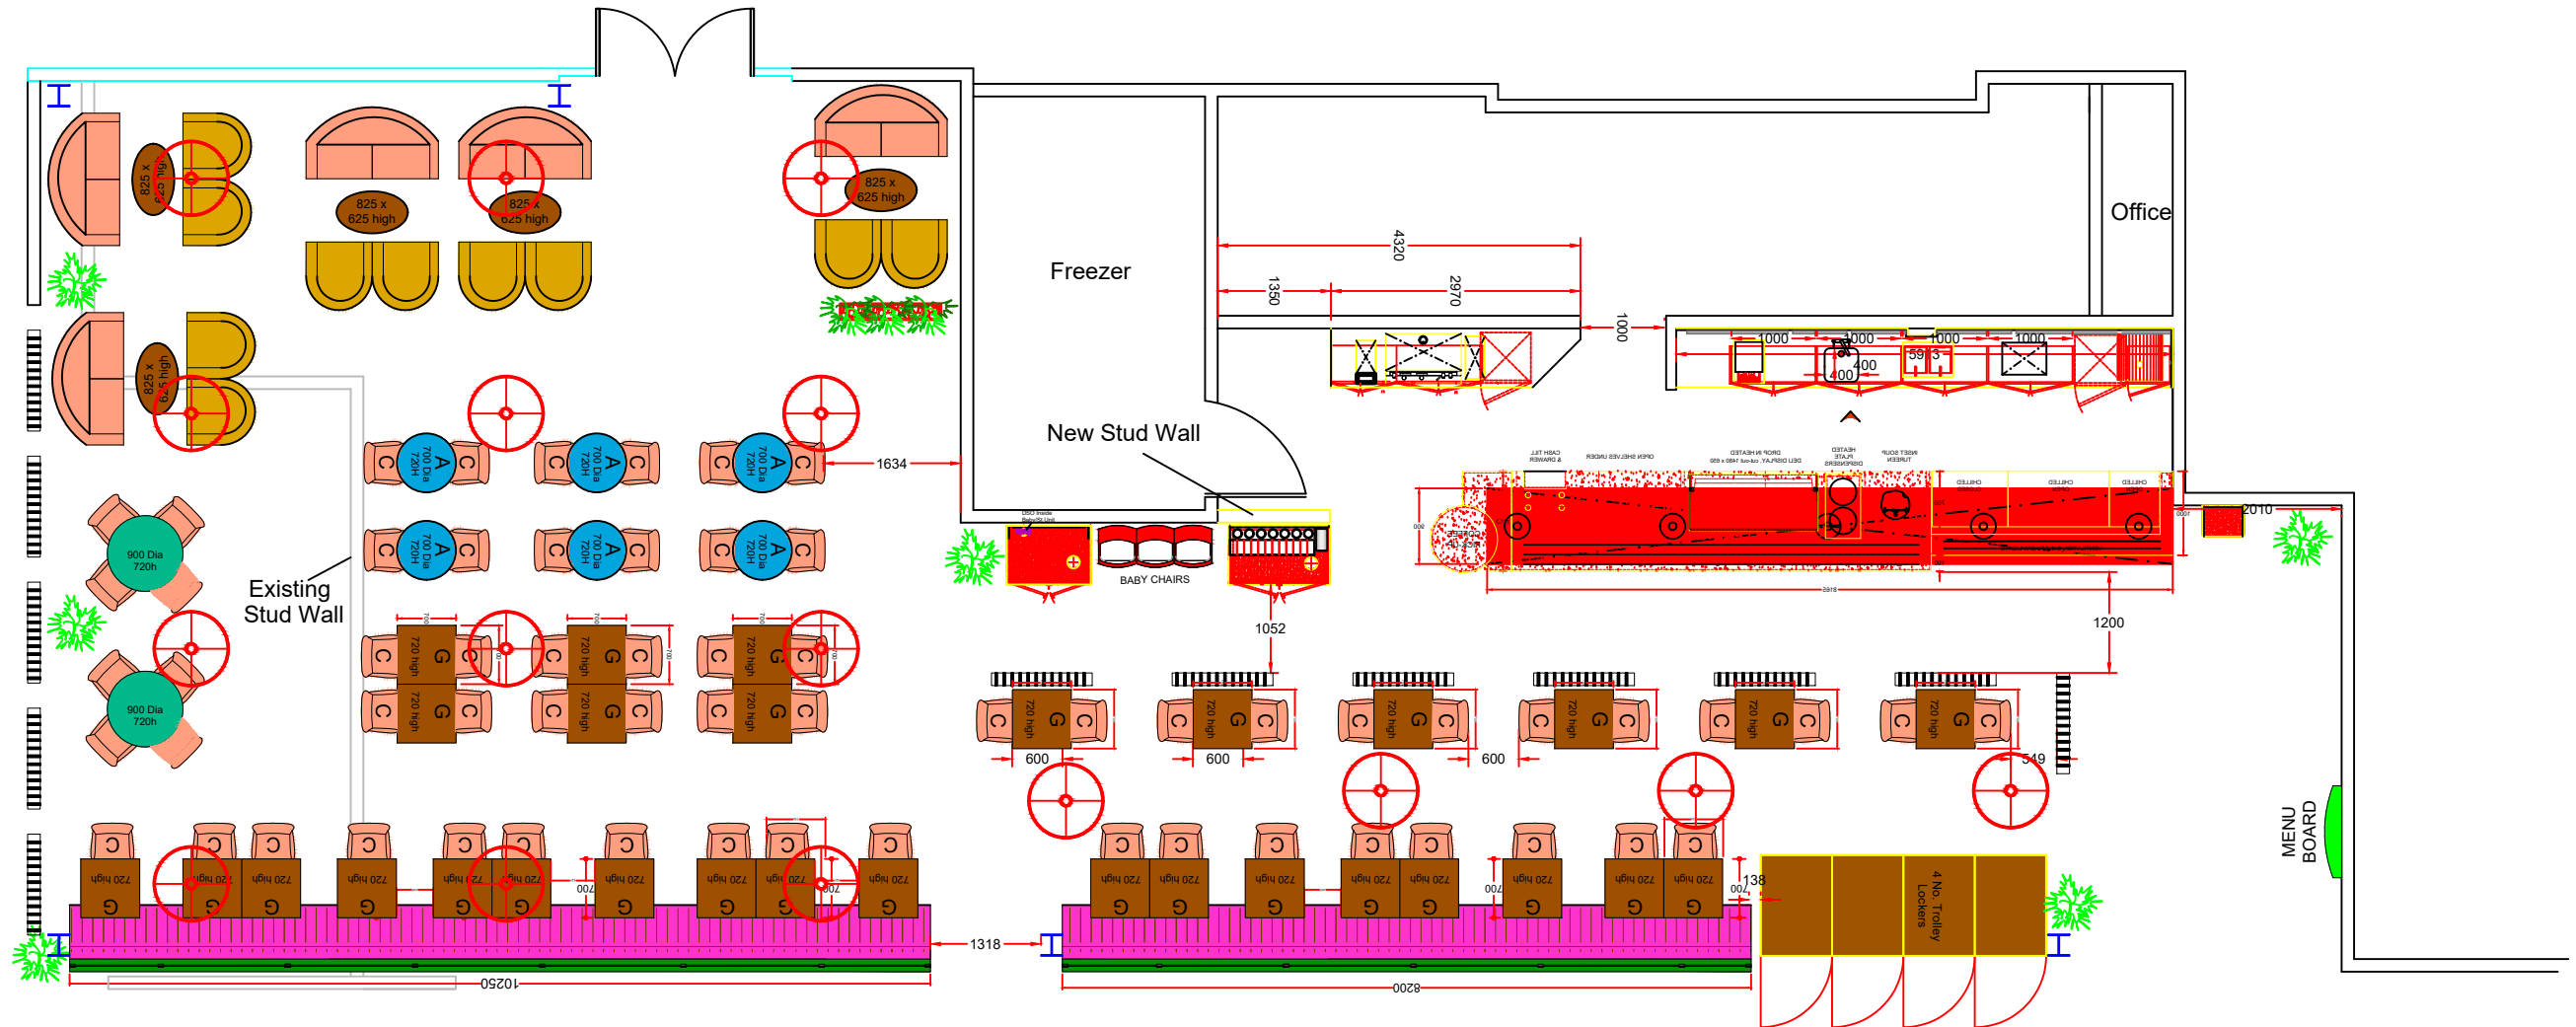



TESCO
FAMILY CAFE RESTAURANT
62 SEATS

Kitchen

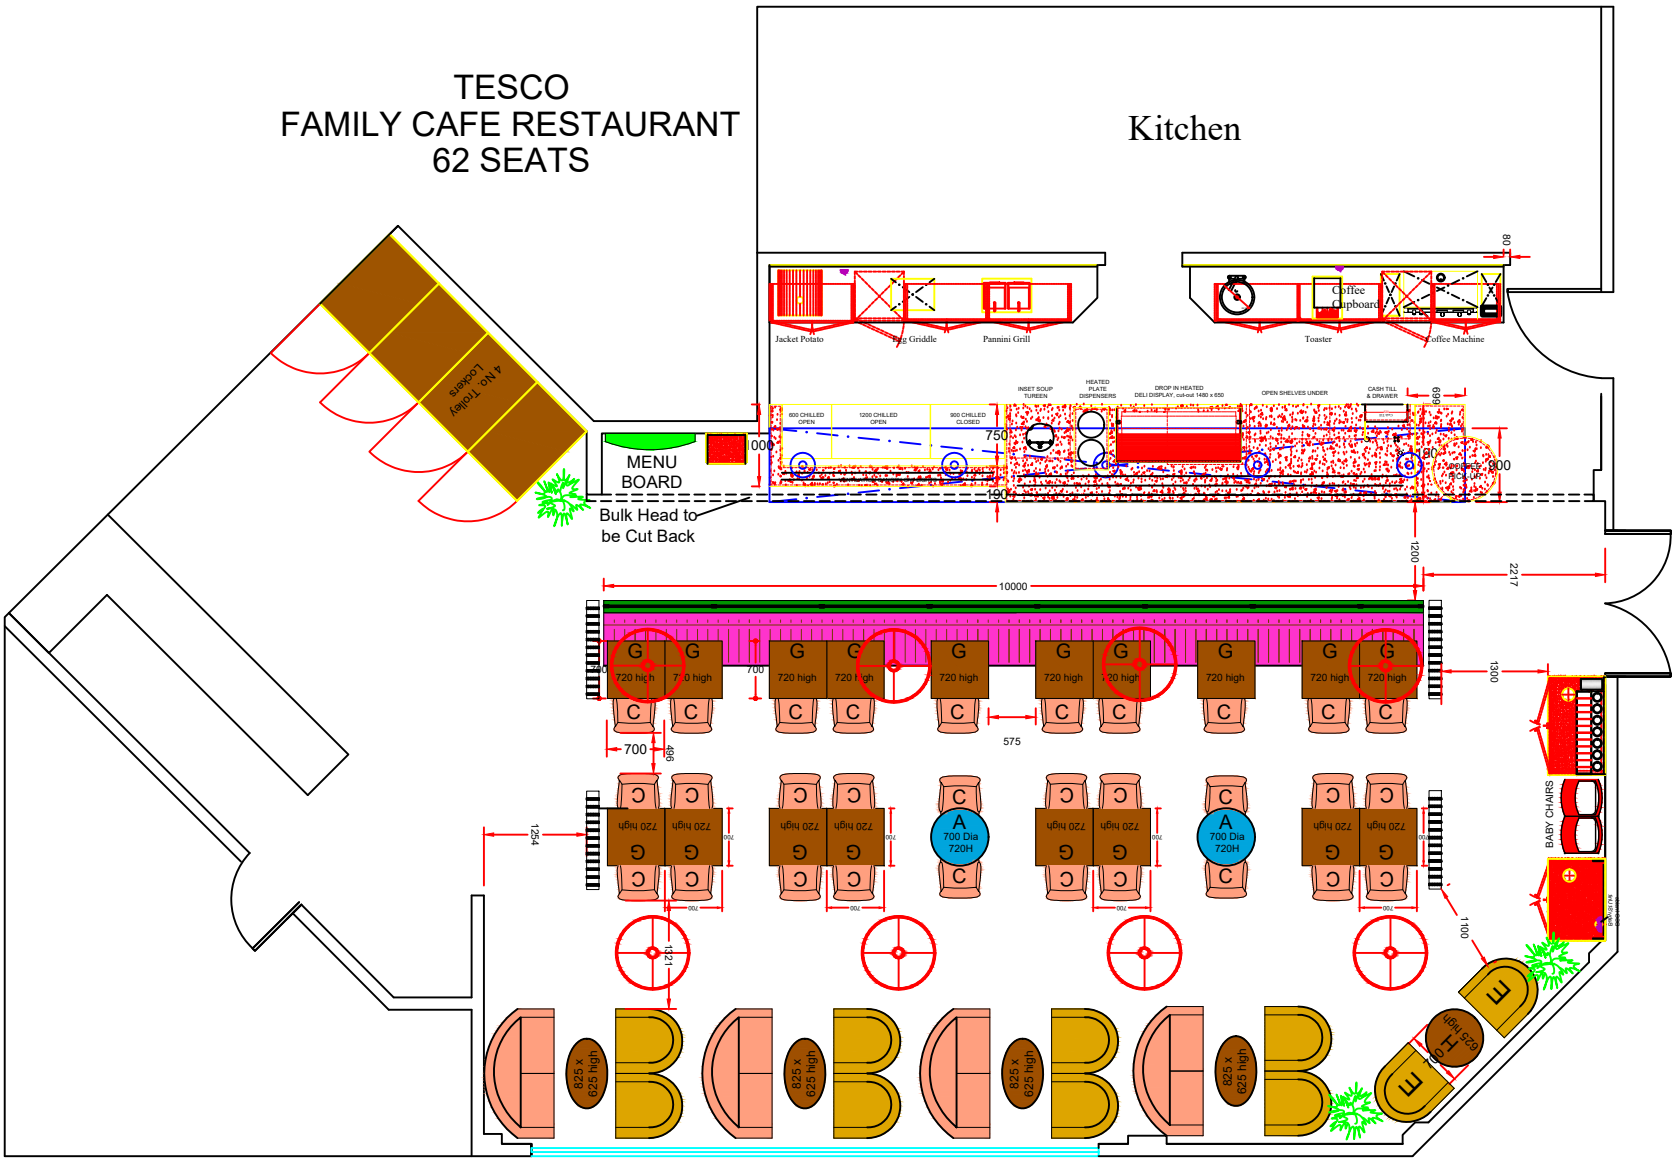

REV	DATE	REVISIONS	Drawing Title	Description	Project Address	INF	DETAILS	CONTRACTOR
A			General Arrangement Layout Plan		Tesco Cafe	Scale	NTS	SX  ARCHITECTURE enquiries@sxarchitecture.co.uk THIS DRAWING IS THE COPYRIGHT OF SX-ARCHITECTURE AND MUST NOT BE COPIED OR REPRODUCED, IN WHOLE OR IN PART, BY ANY METHOD WHATSOEVER, WITHOUT THE PRIOR WRITTEN APPROVAL OF SX-ARCHITECTURE.
B						Drawn By	TDH	
C						Checked By B/I	TDH	
D						Checked By Client	~	
E						Date		
F						Drawing Number	Pw&LgtPlan01	
G								